


KEY PLAN
NOT TO SCALE

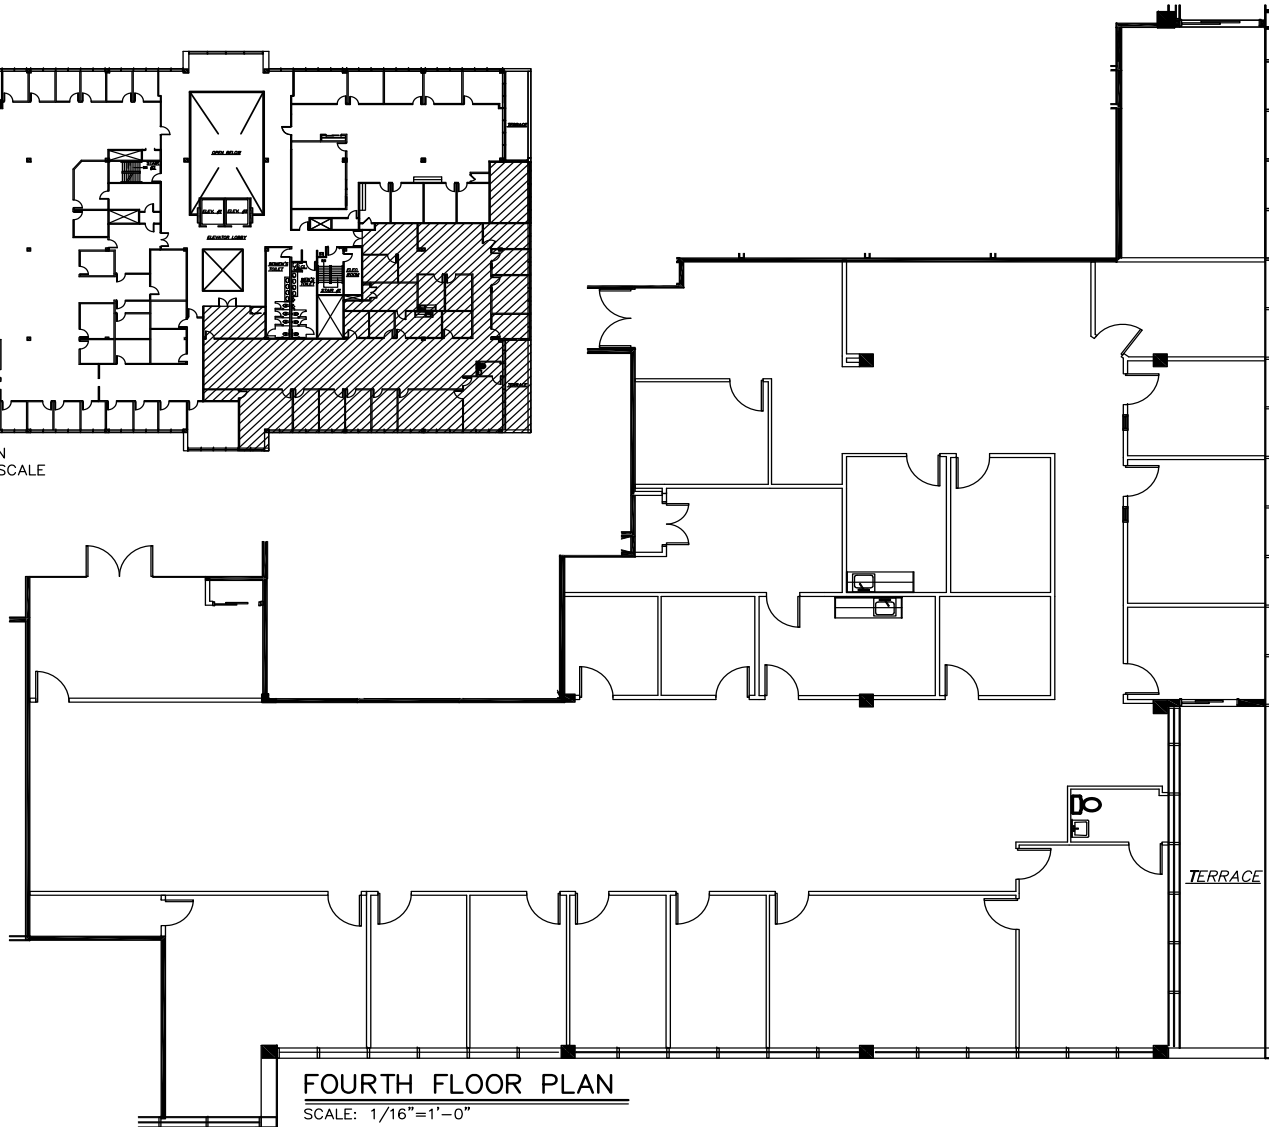

FOURTH FLOOR PLAN
SCALE: 1/16"=1'-0"

8,280 sqft

NO.	REVISION	DATE
FOURTH FLOOR PLAN		
EXISTING PLAN FOR SUITE 410 100 MATAWAN RD MATAWAN, NJ		
RotweIn + Blake ASSOCIATED ARCHITECTS, P.A. 1180 Route 28, Suite 100, Matawan, NJ 07958 Tel: 732.744.9150 Fax: 732.744.9166 E-Mail: info@rotwe-in.com		
5-20-16		
200038	S.M. TEAM CHECKED	DATE NOTED SCALE
PROJECT NO.	TEAM	NOTED SCALE
		DRAWING NO.
		EX1

KEVIN M. CARTON
Senior Director
(732) 452 6186
kevin.carton@cushwake.com

TODD A ELFAND
Senior Director
(732) 452 6187
todd.elfand@cushwake.com

MATTHEW C. SCOZZARI
Associate
(732) 452 6183
matthew.scozzari@cushwake.com

