


**FLOOR PLAN** 4,561 SF  
 SCALE: 3/16" = 1'-0"

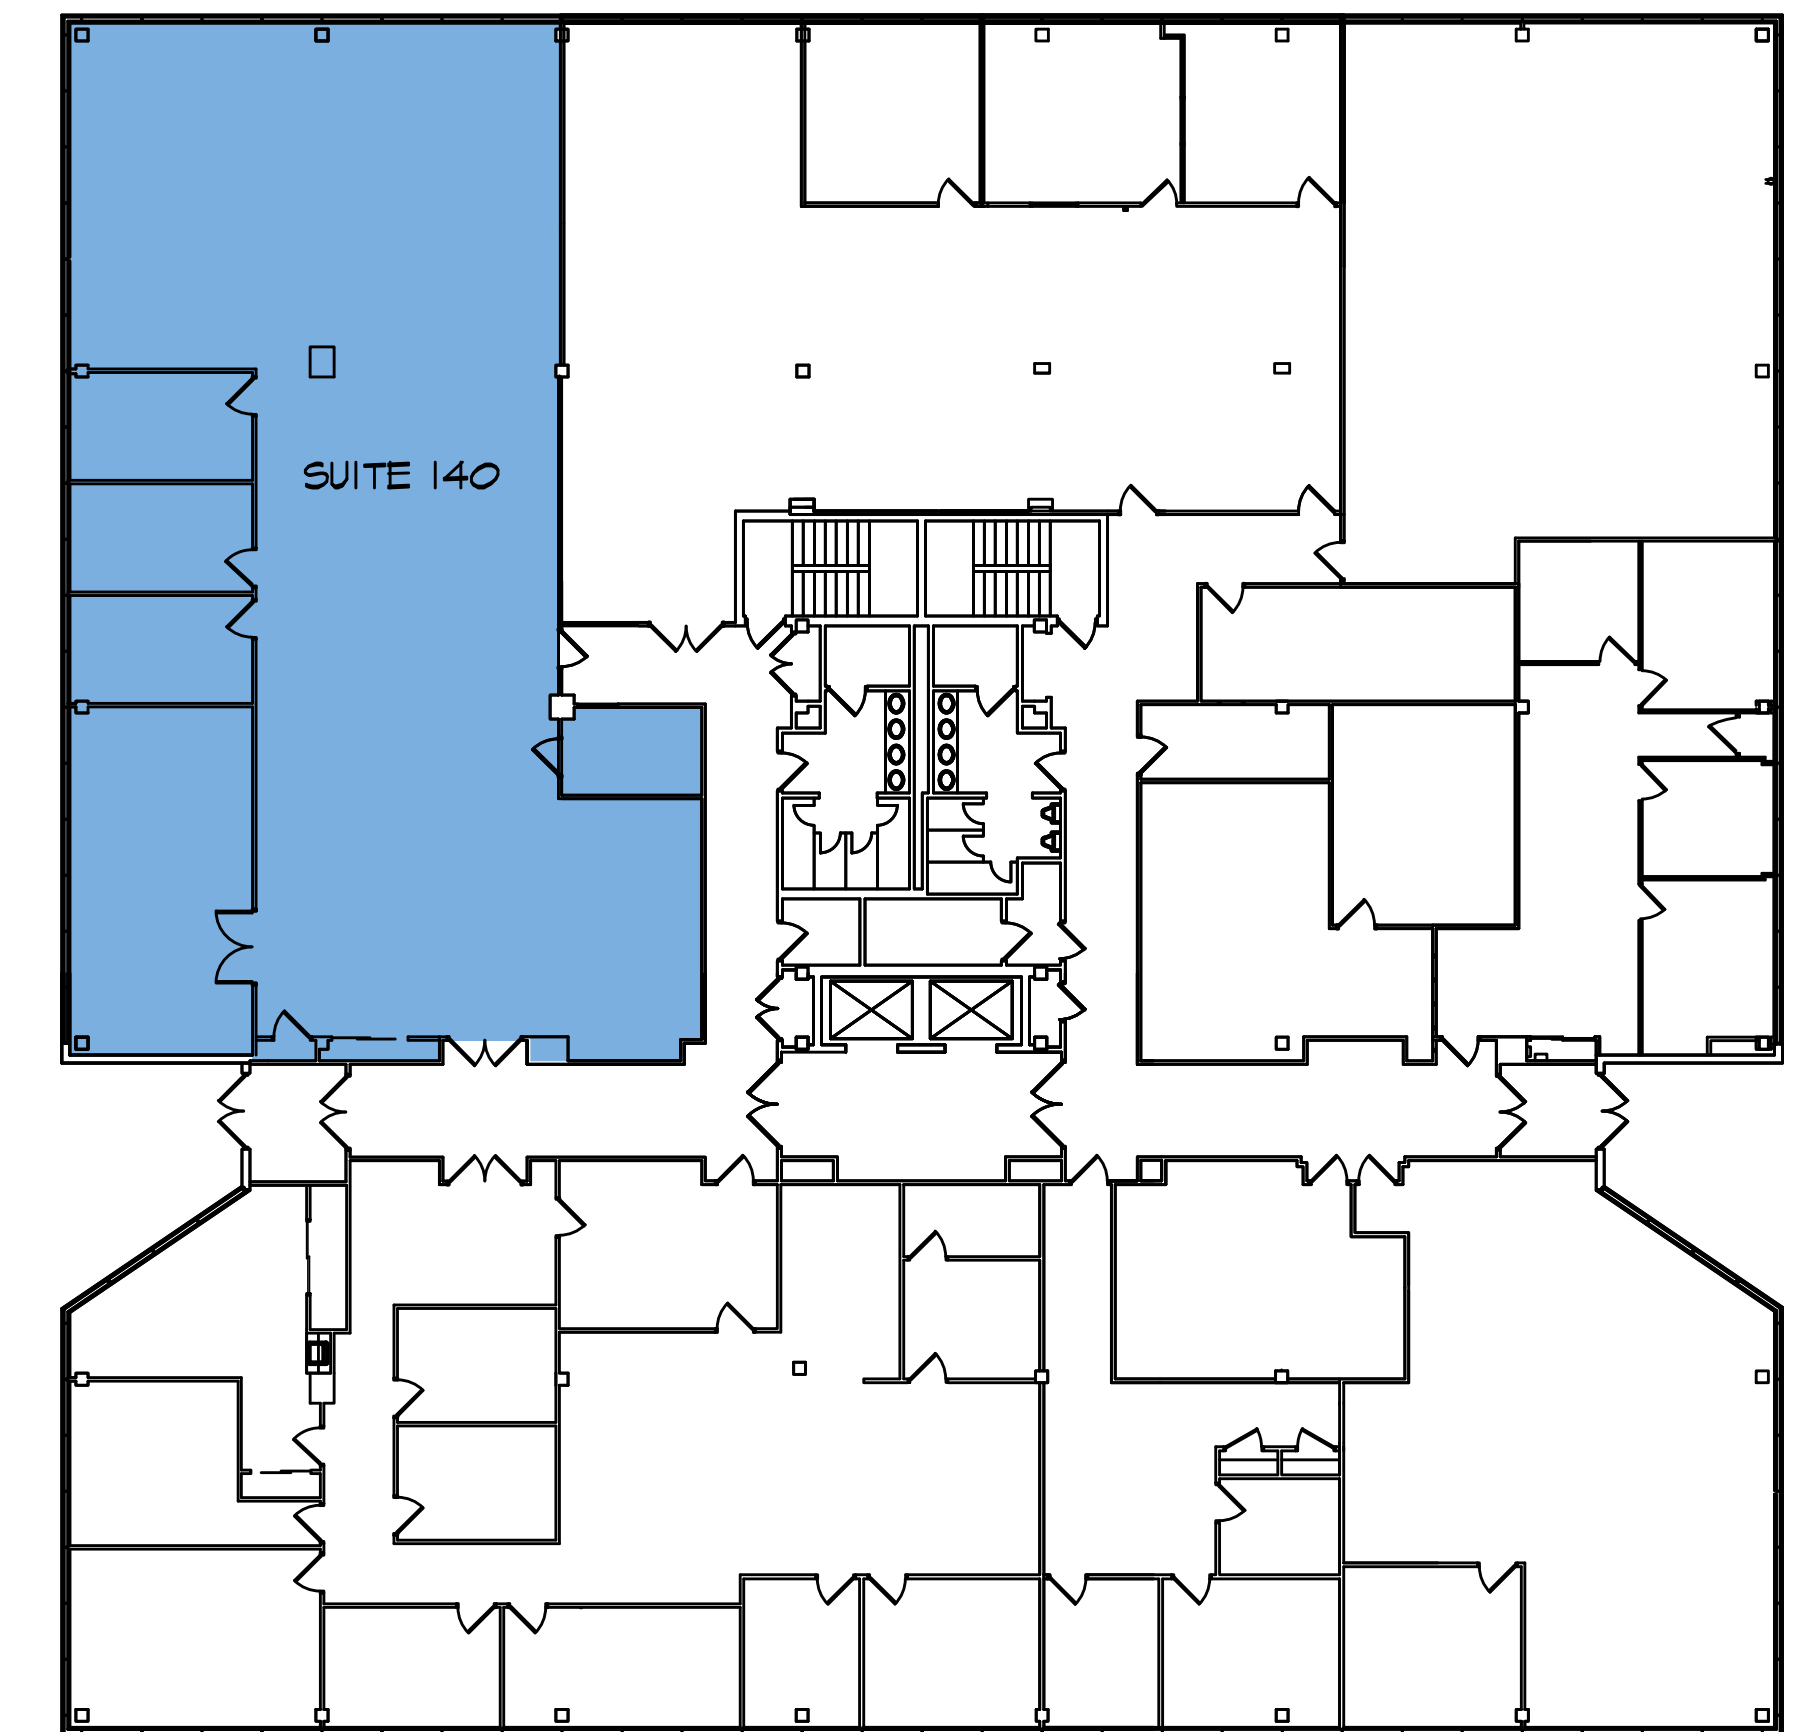

**KEY PLAN**  
 SCALE: 1/16" = 1'-0"



373 US Highway Route 46 West  
 Building D, Suite 240  
 Fairfield, New Jersey 07004  
 ph: 973-291-3730 fax: 973-291-3740  
 e: jmihalik@jam-arch.com

**SUITE 140**  
 SOMERSET EXECUTIVE SQUARE II  
 2 EXECUTIVE DRIVE  
 SOMERSET, NJ 08873



JOB NUMBER: 2016-30  
 DATE: 01/31/2017