
 


FLOOR PLAN

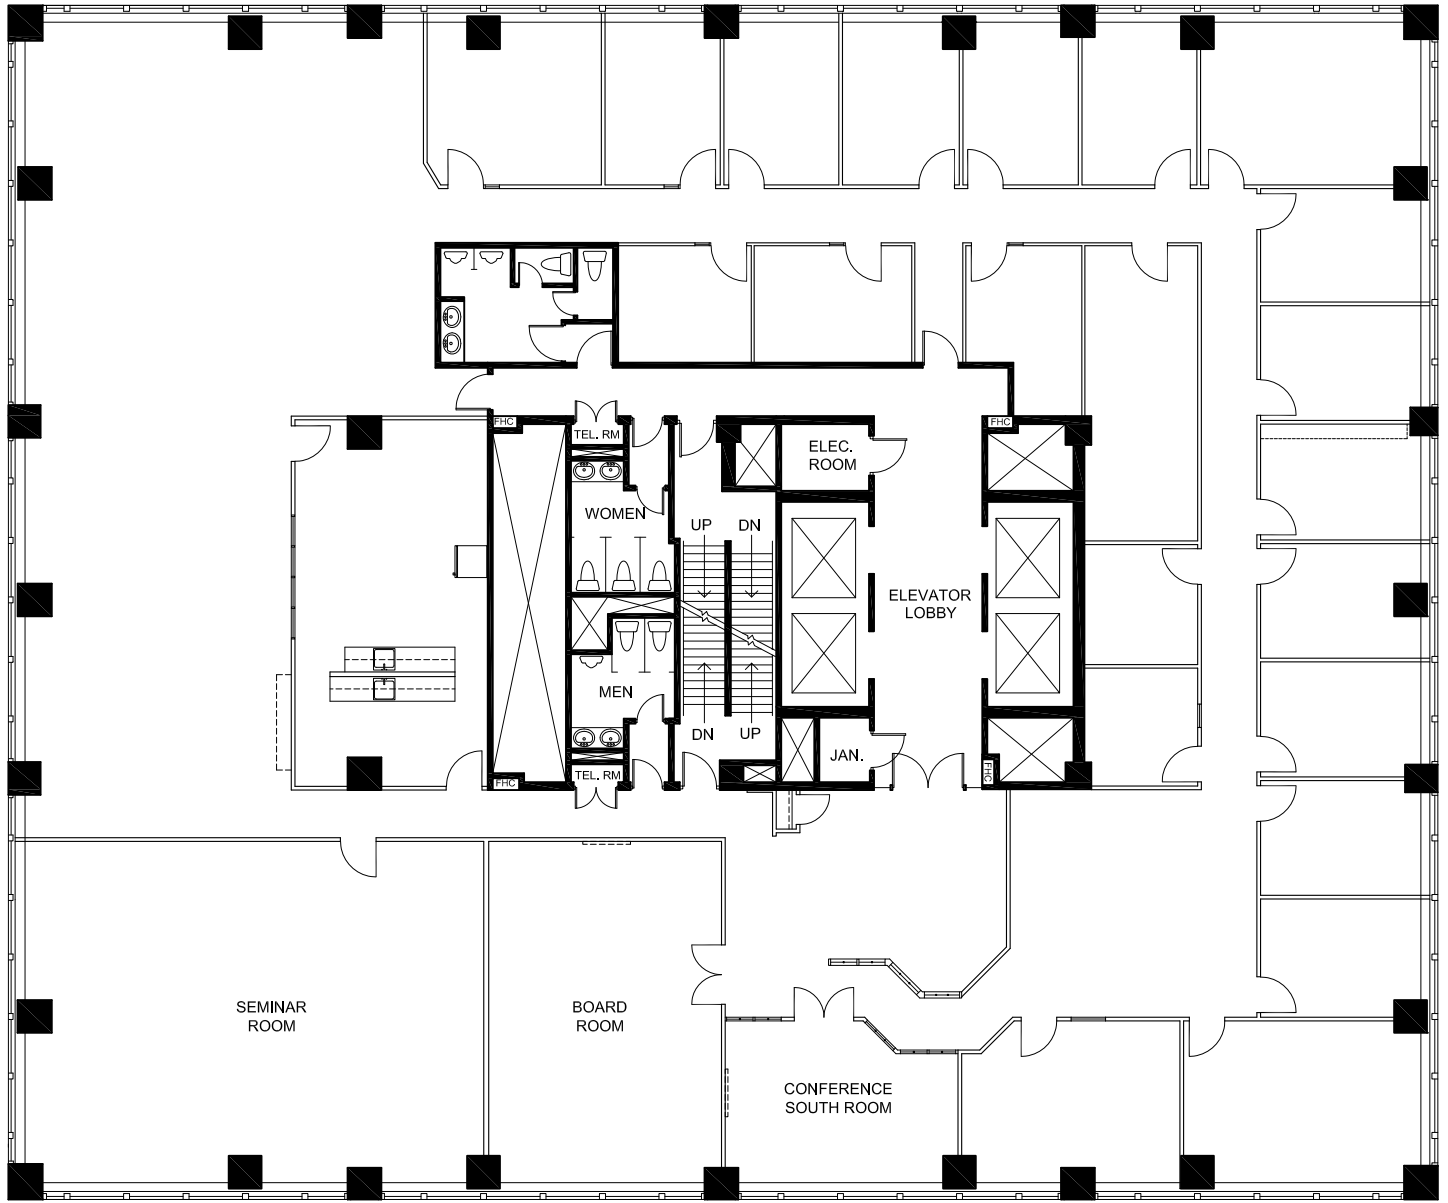

APPROXIMATE NORTH
© 2017 Space Database Inc. All Rights Reserved

CROWN
PROPERTY MANAGEMENT

PROJECT NAME
THE DUNDAS - EDWARD CENTRE
180 DUNDAS STREET
TORONTO, ONTARIO

DRAWING NAME
SUITE 2500
11,289 SF.
AS PER BOMA/ANSI Z65.1 1996

SCALE
AS NOTED

DATE
MARCH 15 2017

DRAWING NO.
M2500