
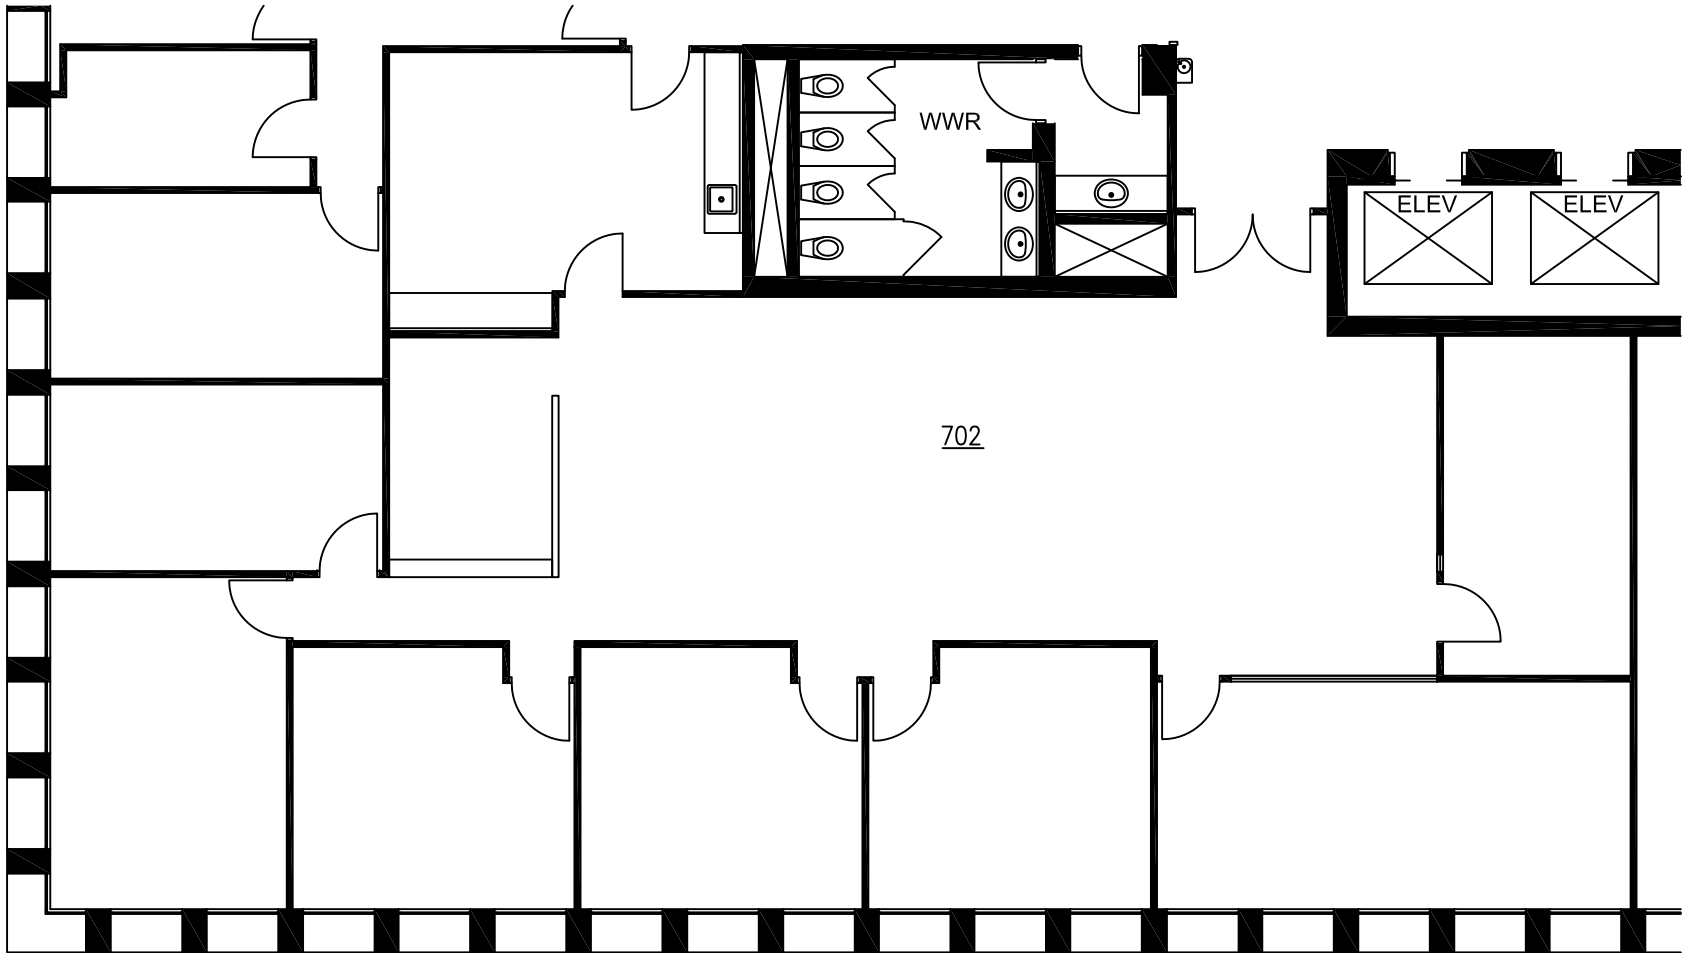


DAVIES PACIFIC CENTER


841 BISHOP STREET, HONOLULU HI 96813

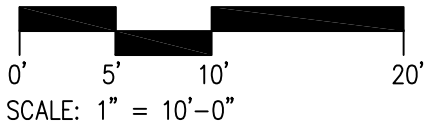

FLOOR PLAN - SUITE 702

SCALE: 1" = 10'-0"

11/9/16

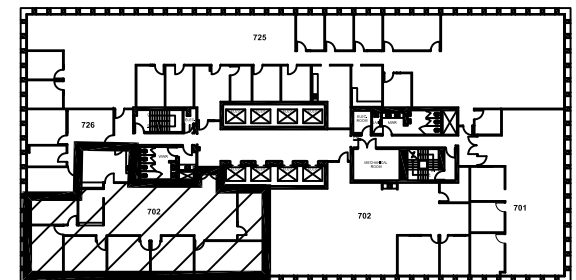

7TH FLOOR

SUITE 702