
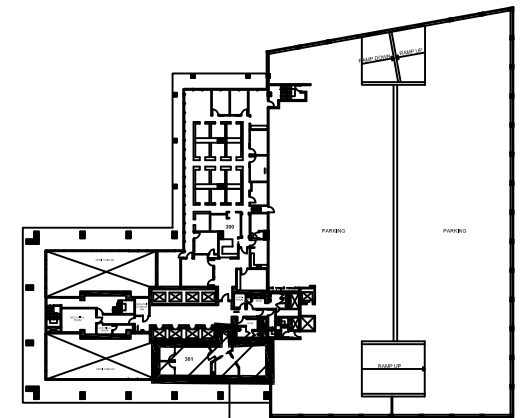


DAVIES PACIFIC CENTER

841 BISHOP STREET, HONOLULU HI 96813

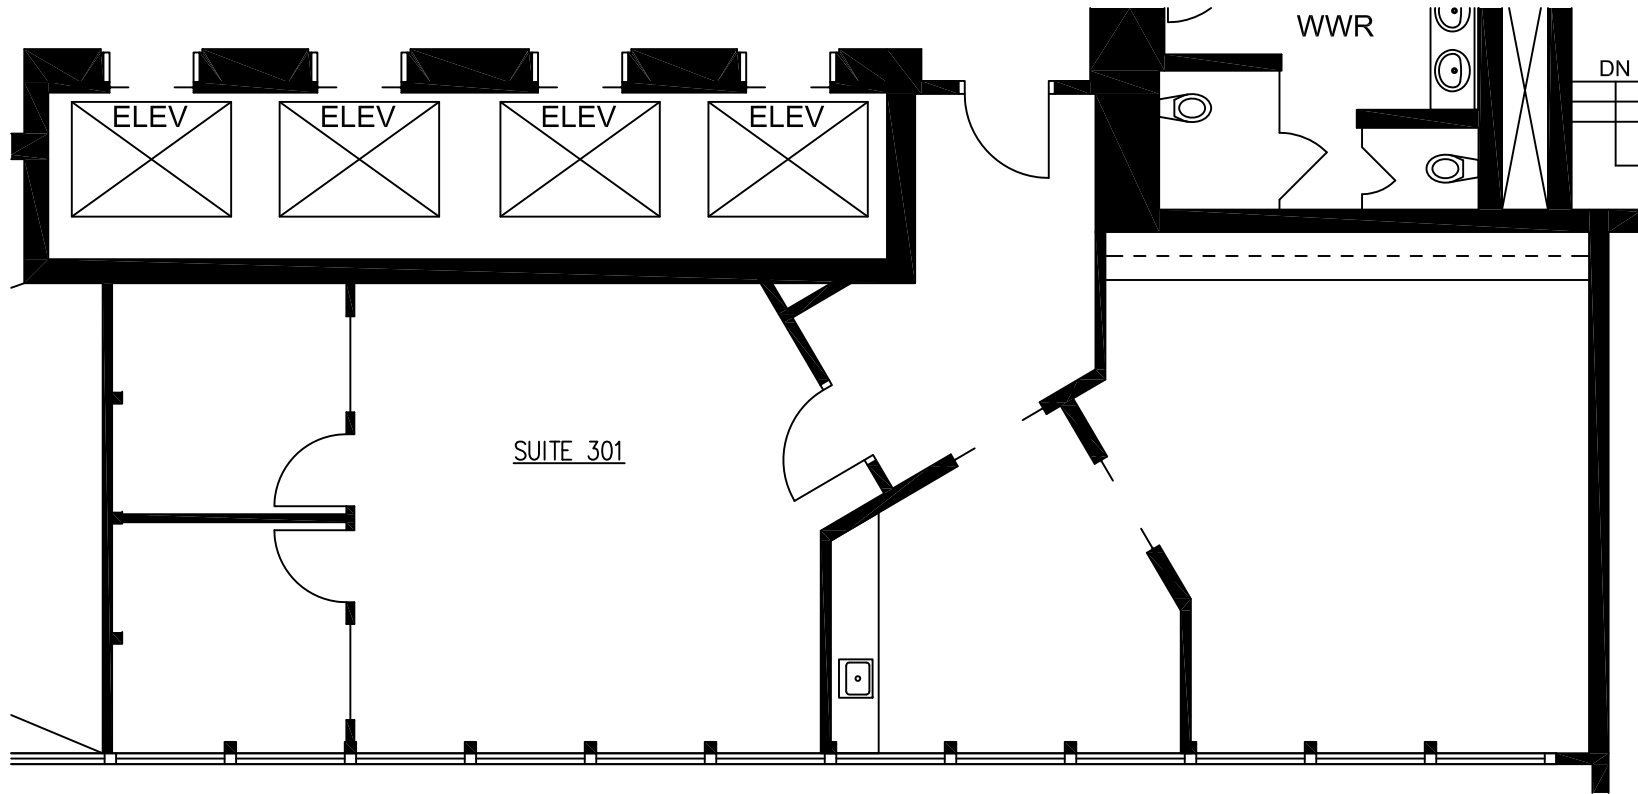

FLOOR PLAN - SUITE 301

SCALE: 1/8" = 1'-0"

7/24/18

SUITE 301