


0' 8' 16' 32'  
 SCALE: 1/16" = 1'-0"

# DAVIES PACIFIC CENTER

841 BISHOP STREET, HONOLULU HI 96813

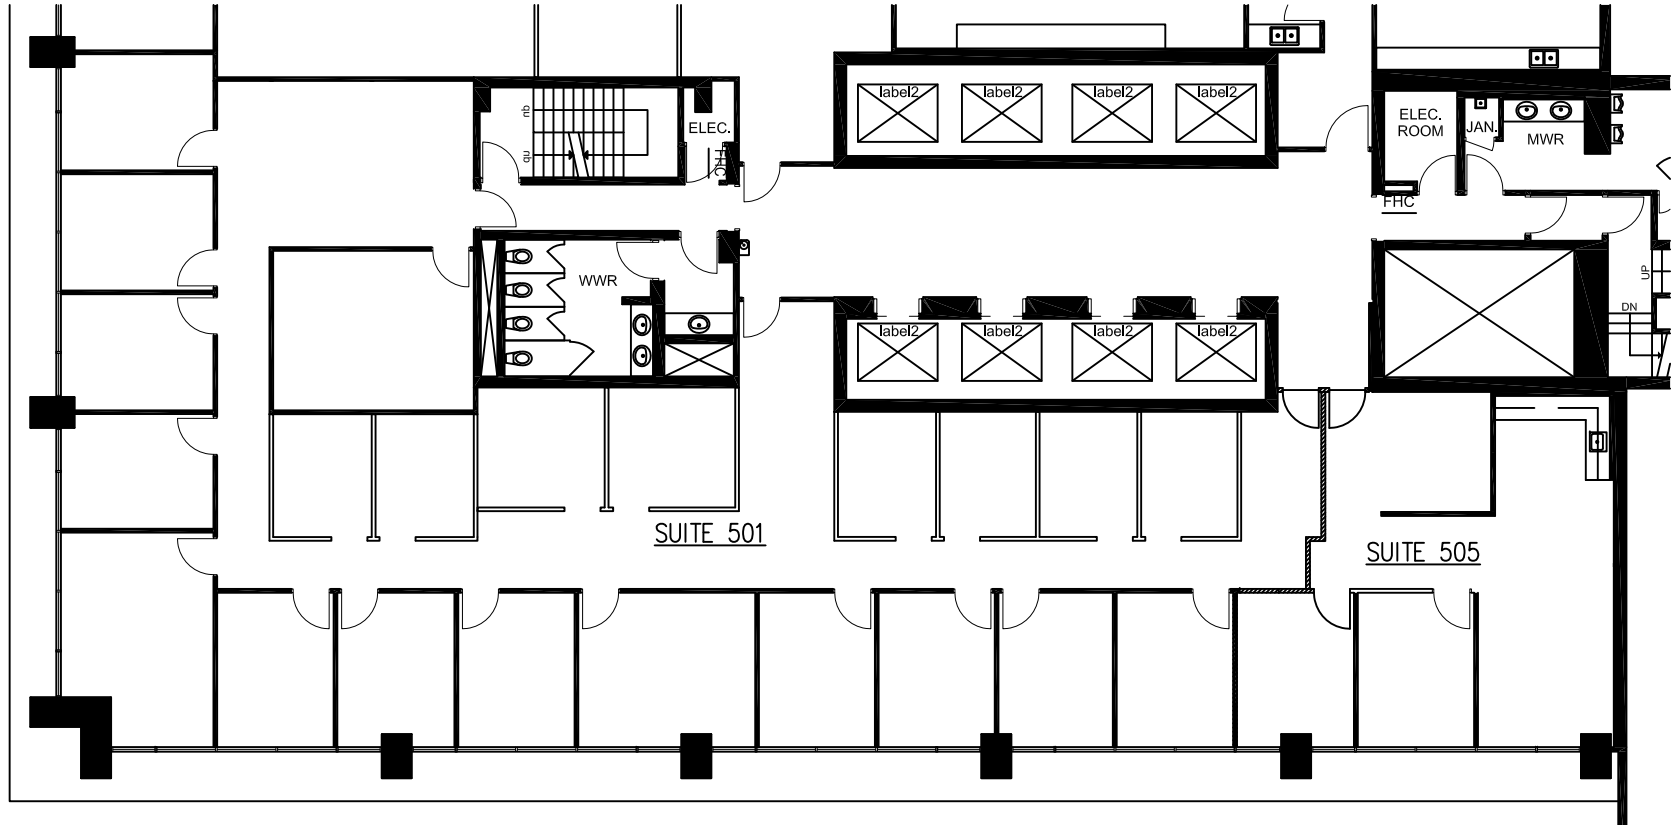

## FLOOR PLAN - SUITE 501

SCALE: 1/16" = 1'-0"

1/26/16

