



0' 4' 8' 16'  
SCALE: 1/8" = 1'-0"

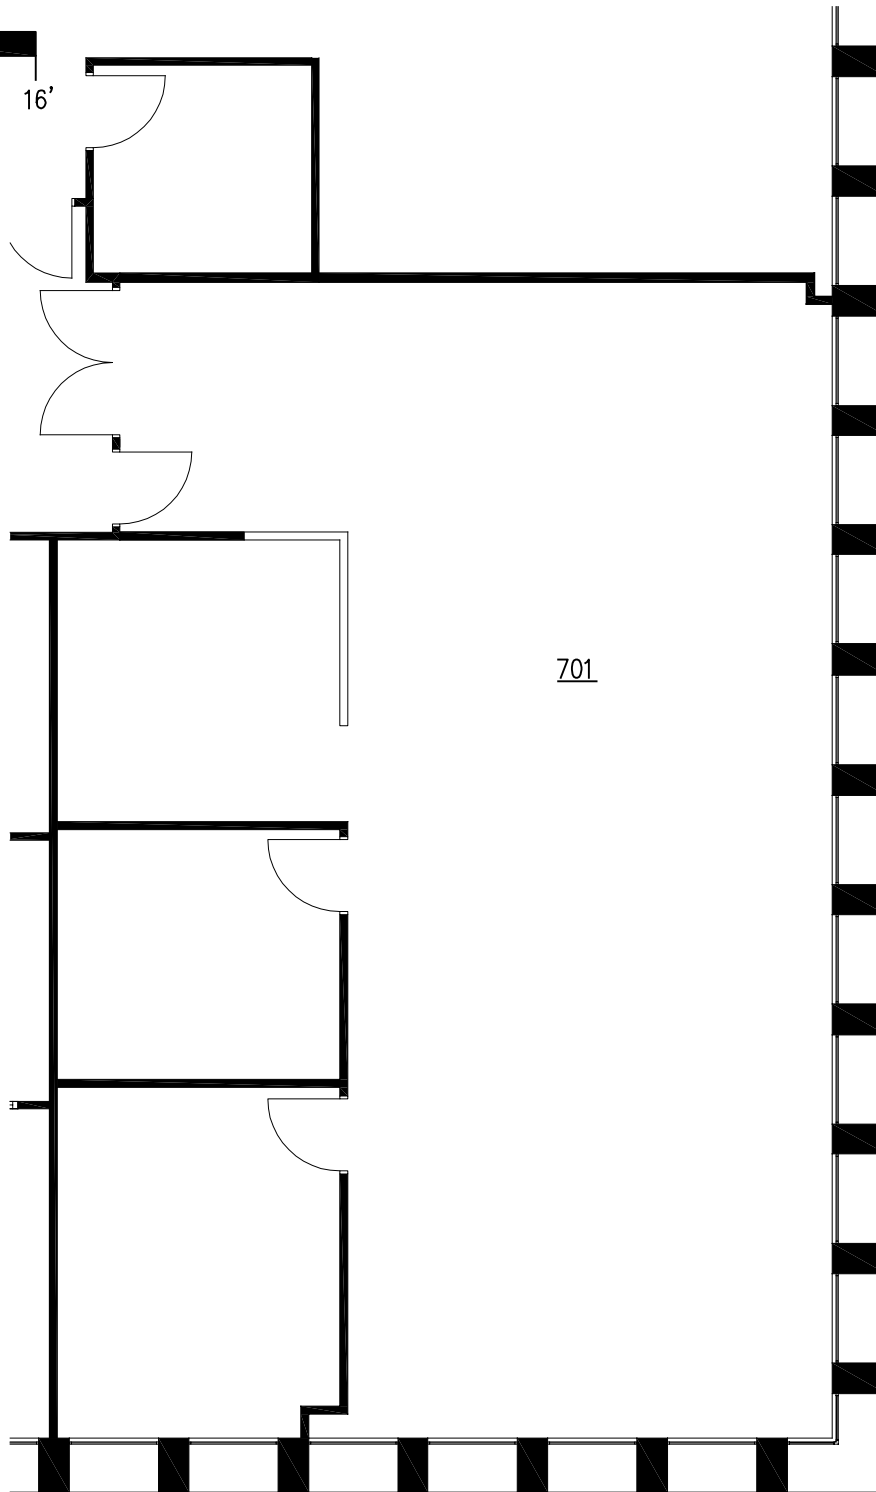

# DAVIES PACIFIC CENTER

841 BISHOP STREET, HONOLULU HI 96813

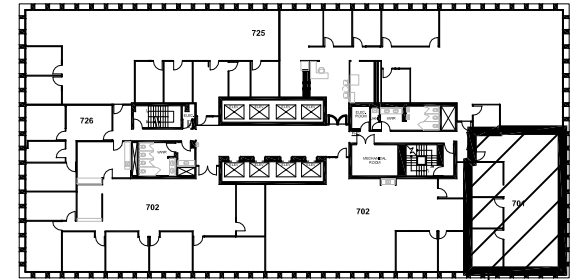

7TH FLOOR

SUITE 701

701

**CBRE**

## FLOOR PLAN - SUITE 701

SCALE: 1/8" = 1'-0"

6/27/19