



DAVIES PACIFIC CENTER

841 BISHOP STREET, HONOLULU HI 96813

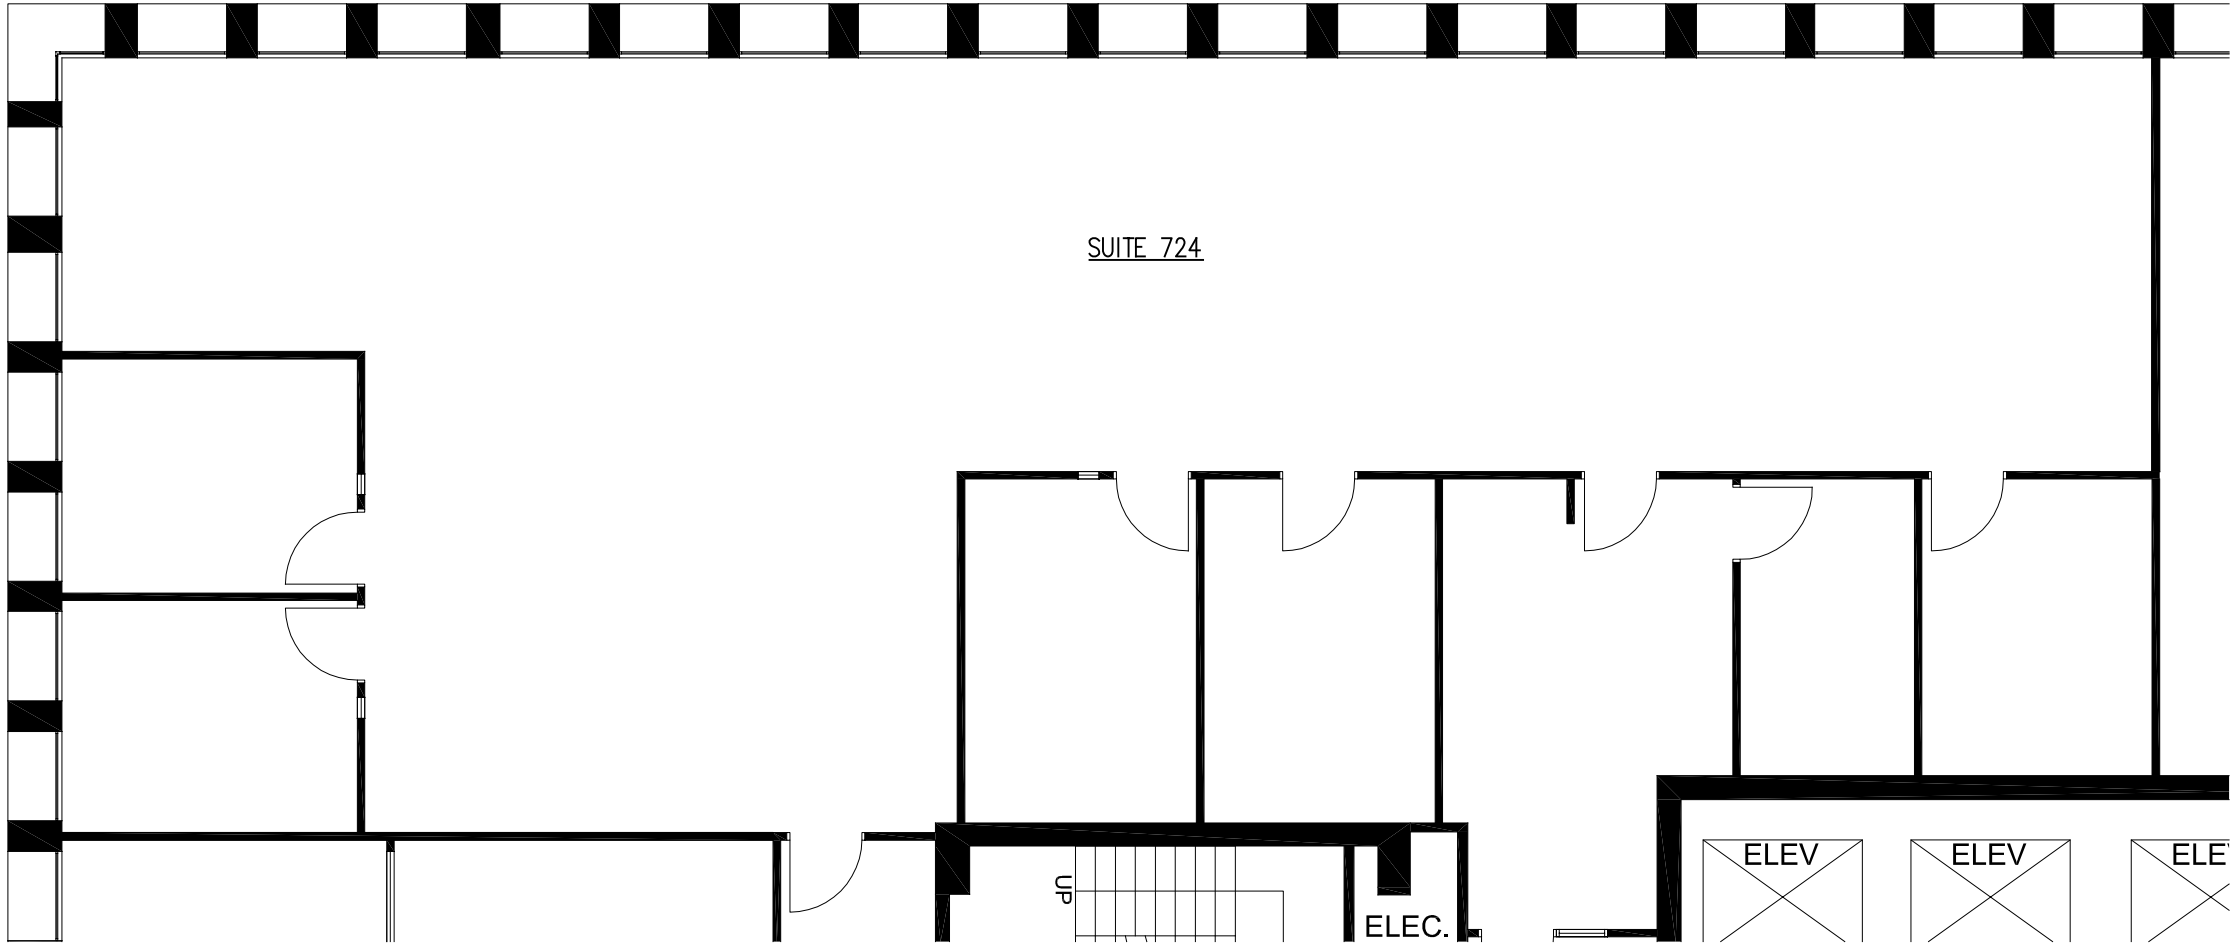


FLOOR PLAN - SUITE 724

SCALE: 1/8" = 1'-0"

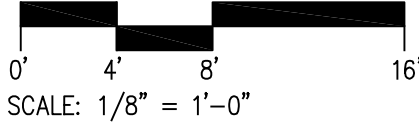

6/27/19

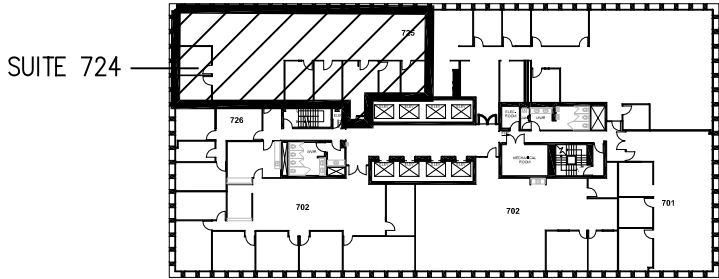

7TH FLOOR

