



DAVIES PACIFIC CENTER

841 BISHOP STREET, HONOLULU HI 96813

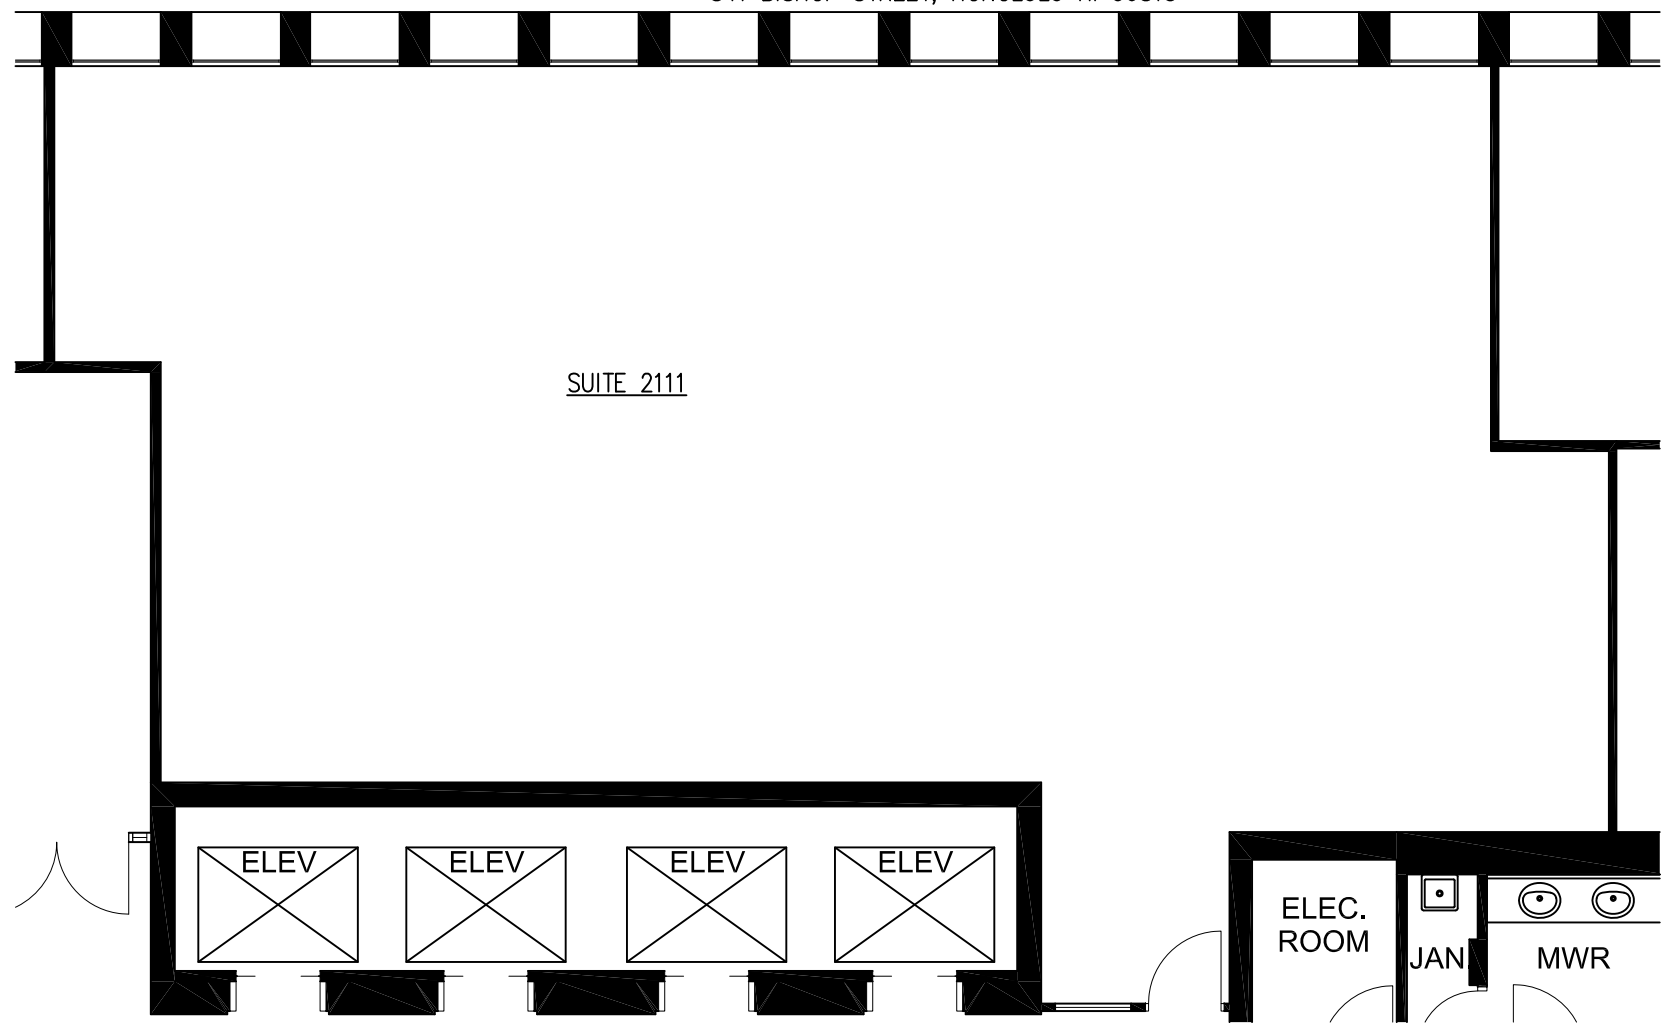

SUITE 2111

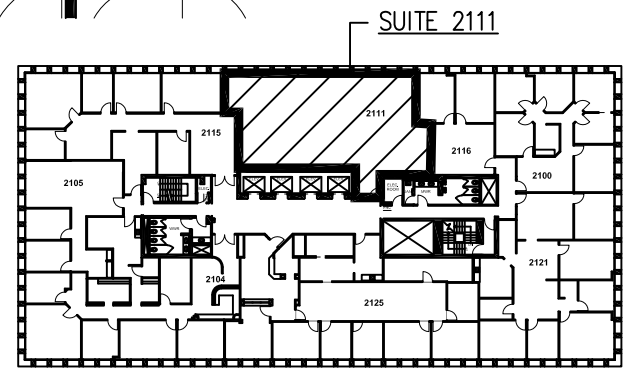

SUITE 2111



FLOOR PLAN - SUITE 2111

SCALE: 1/8" = 1'-0"

10/8/15

21ST FLOOR