



0' 4' 8' 16'
SCALE: 1/8" = 1'-0"

DAVIES PACIFIC CENTER

841 BISHOP STREET, HONOLULU HI 96813

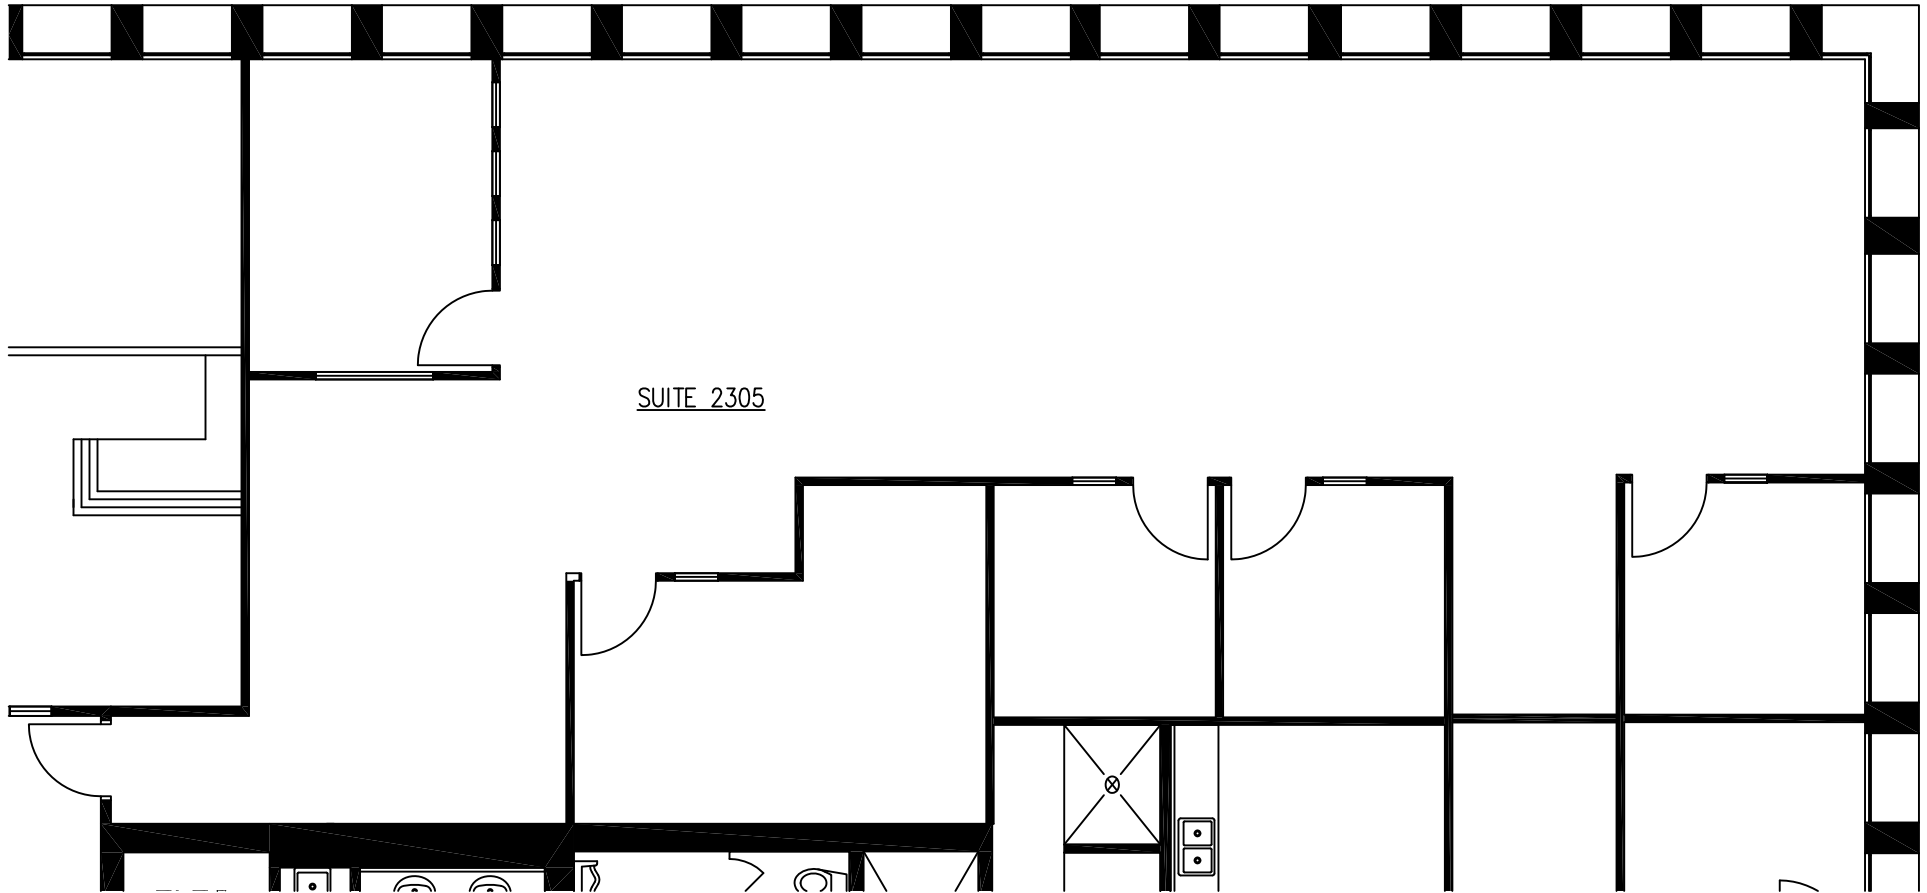

SUITE 2305

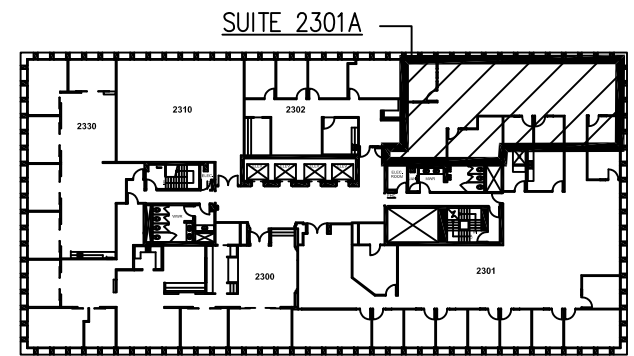

SUITE 2301A



FLOOR PLAN - SUITE 2305

SCALE: 1/8" = 1'-0"

12/9/15

23RD FLOOR