
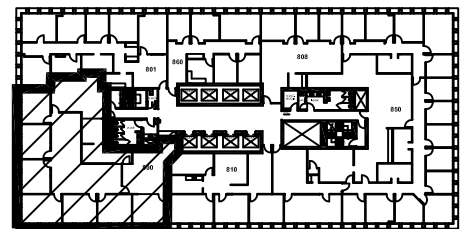


DAVIES PACIFIC CENTER

841 BISHOP STREET, HONOLULU HI 96813

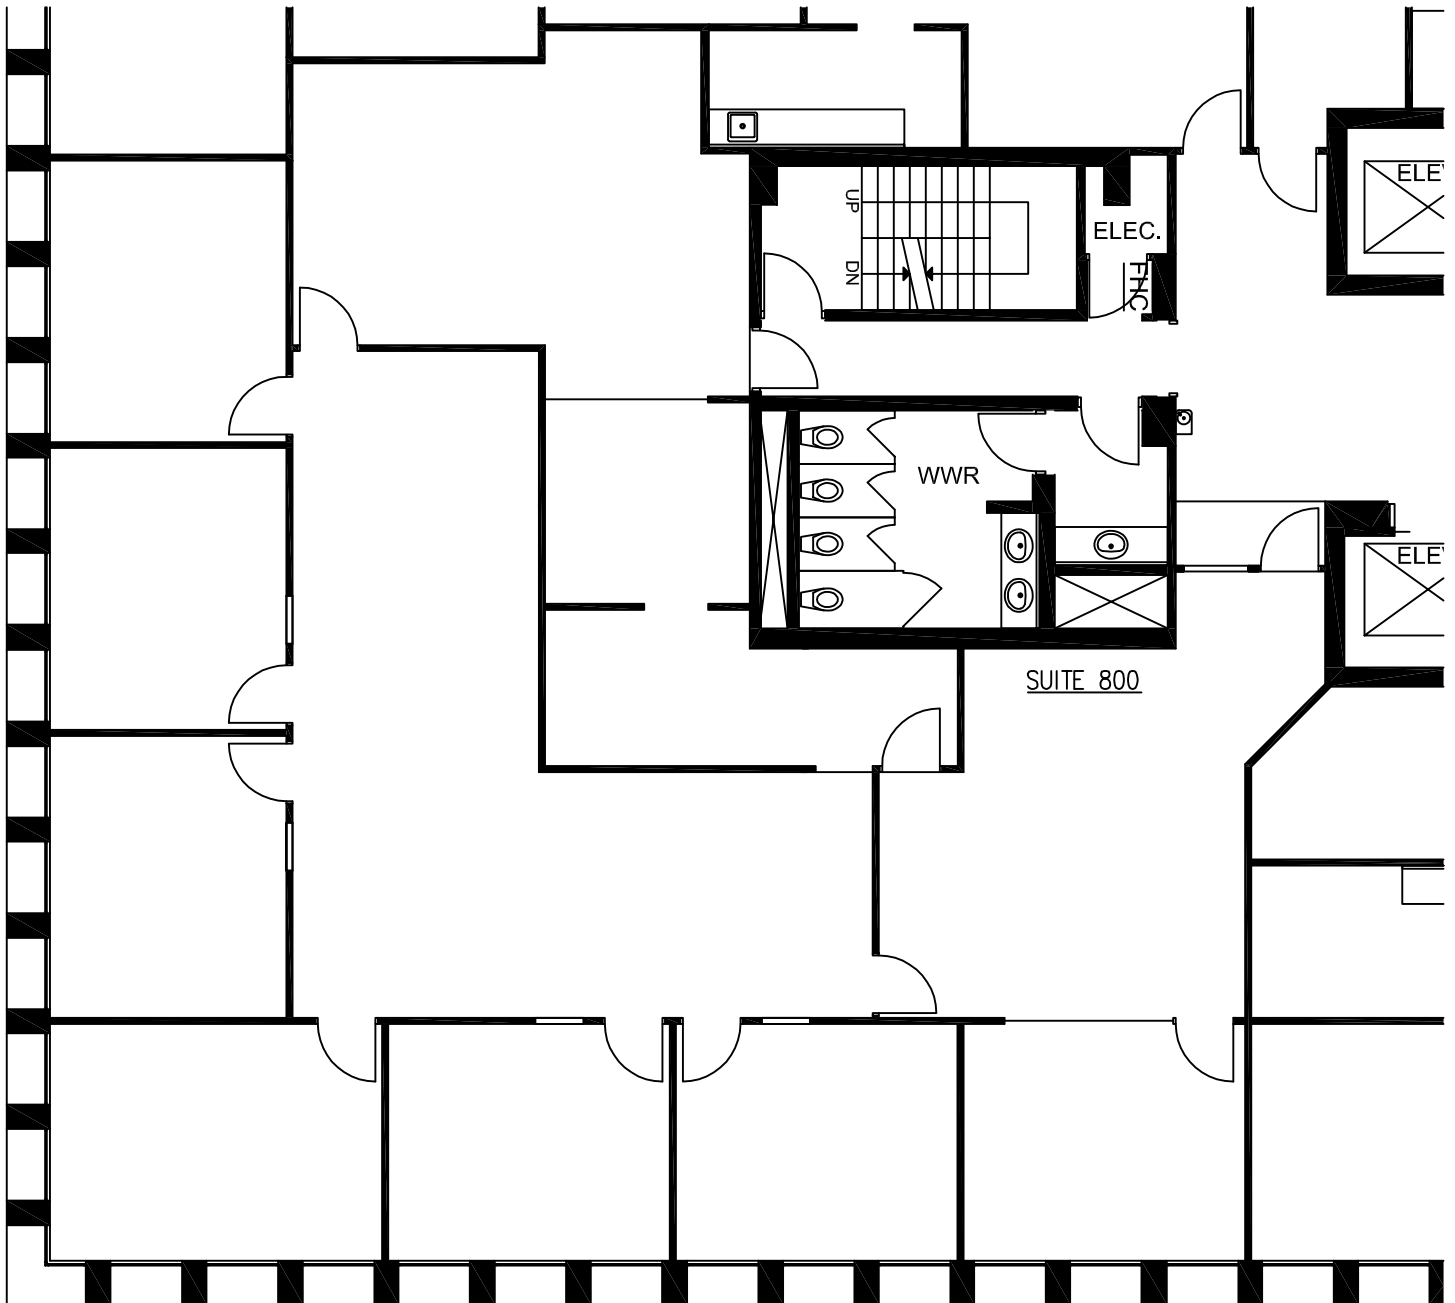

SUITE 800

8TH FLOOR



FLOOR PLAN - SUITE 800

SCALE: 1" = 10'-0"

01/21/2020