


DAVIES PACIFIC CENTER


841 BISHOP STREET, HONOLULU HI 96813

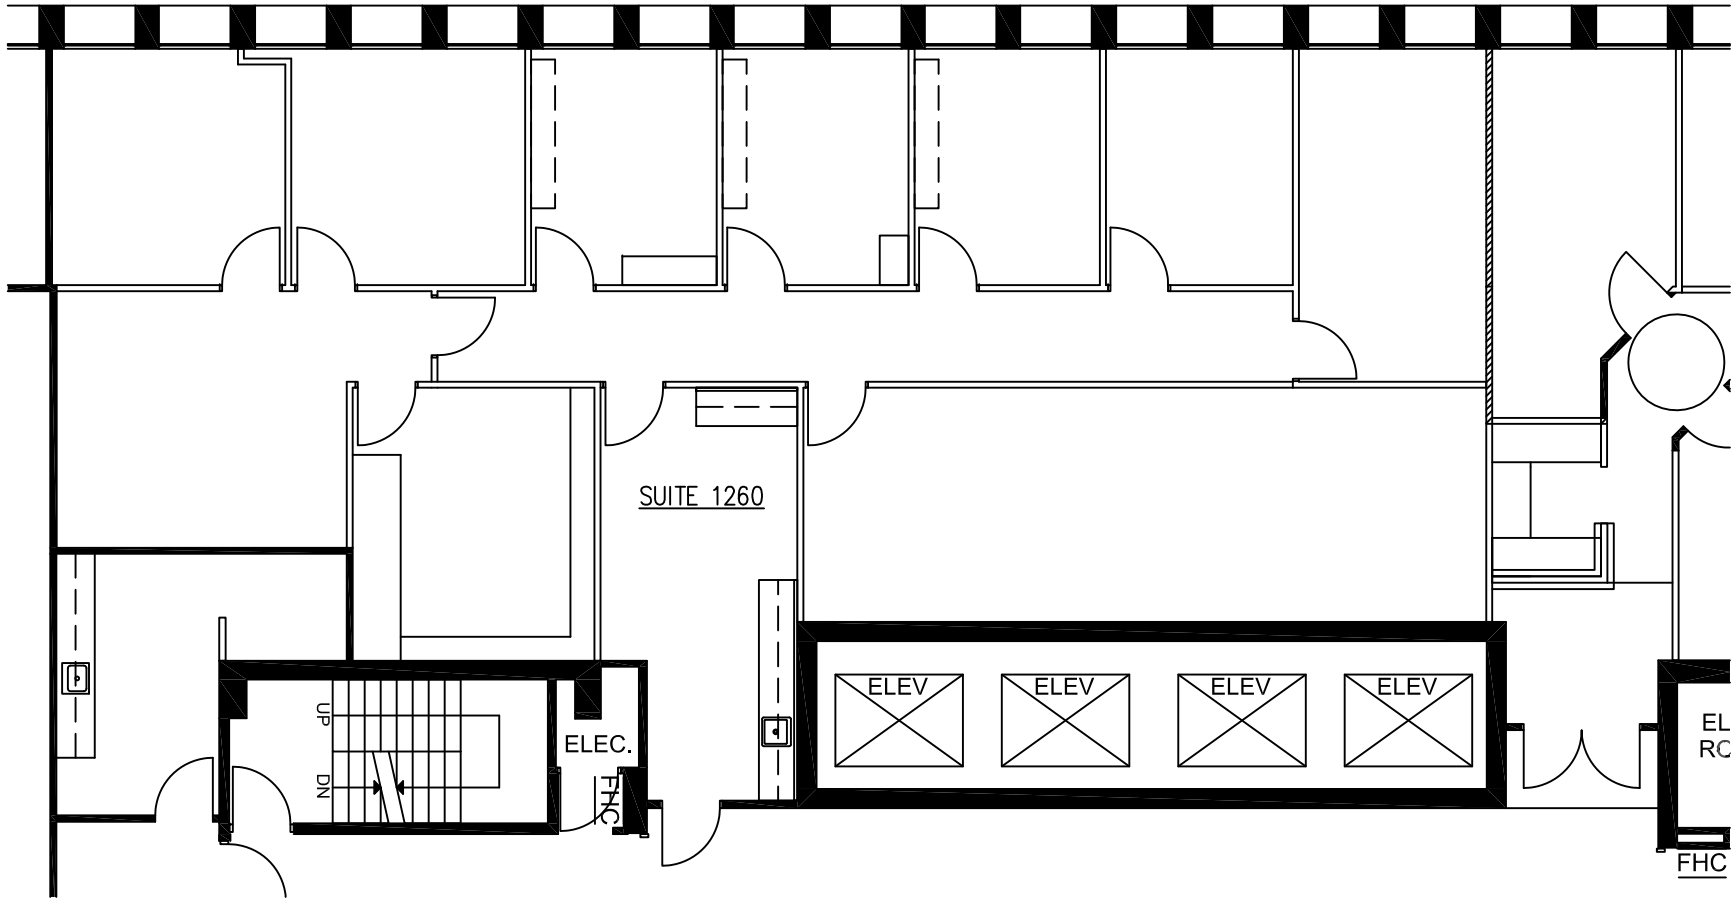


FLOOR PLAN - SUITE 1260

SCALE: 1" = 10'-0"

7/12/18

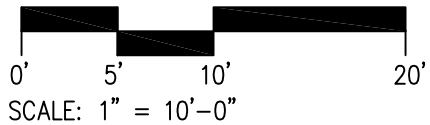

SUITE 1260

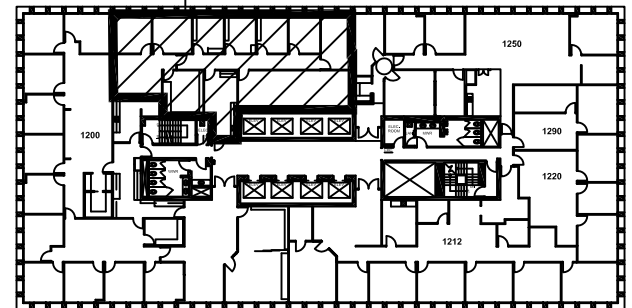

12TH FLOOR PLAN