



FLOOR PLAN

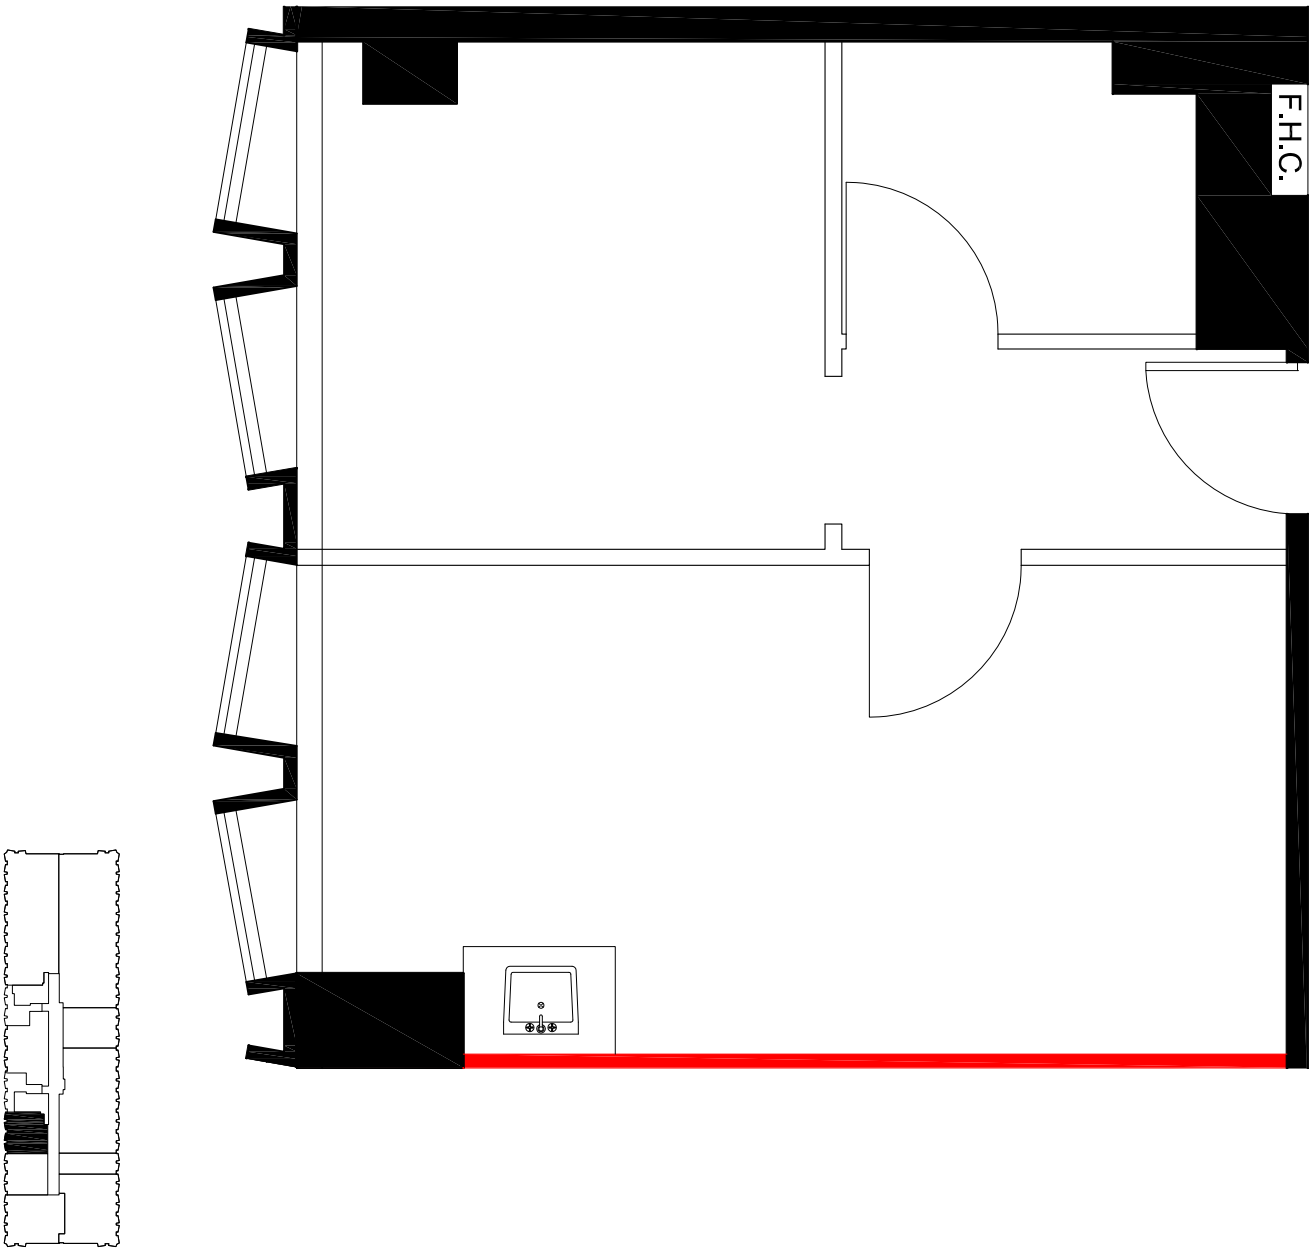

DEMISING WALL

 

APPROXIMATE NORTH
© 2017 Space Database Inc. All Rights Reserved

CROWN PROPERTY MANAGEMENT	PROJECT NAME THE DUNDAS - EDWARD CENTRE 123 EDWARD STREET TORONTO, ONTARIO			DRAWING NAME SUITE 1101 458 SF. AS PER BOMA/ANSI Z65.1 1996	
	SCALE AS NOTED		DATE SEPTEMBER252012		DRAWING NO. M1101