

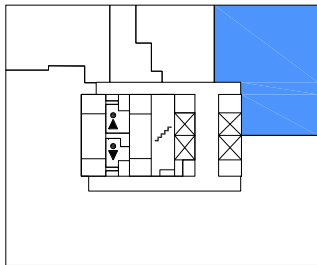


# FLOOR PLAN

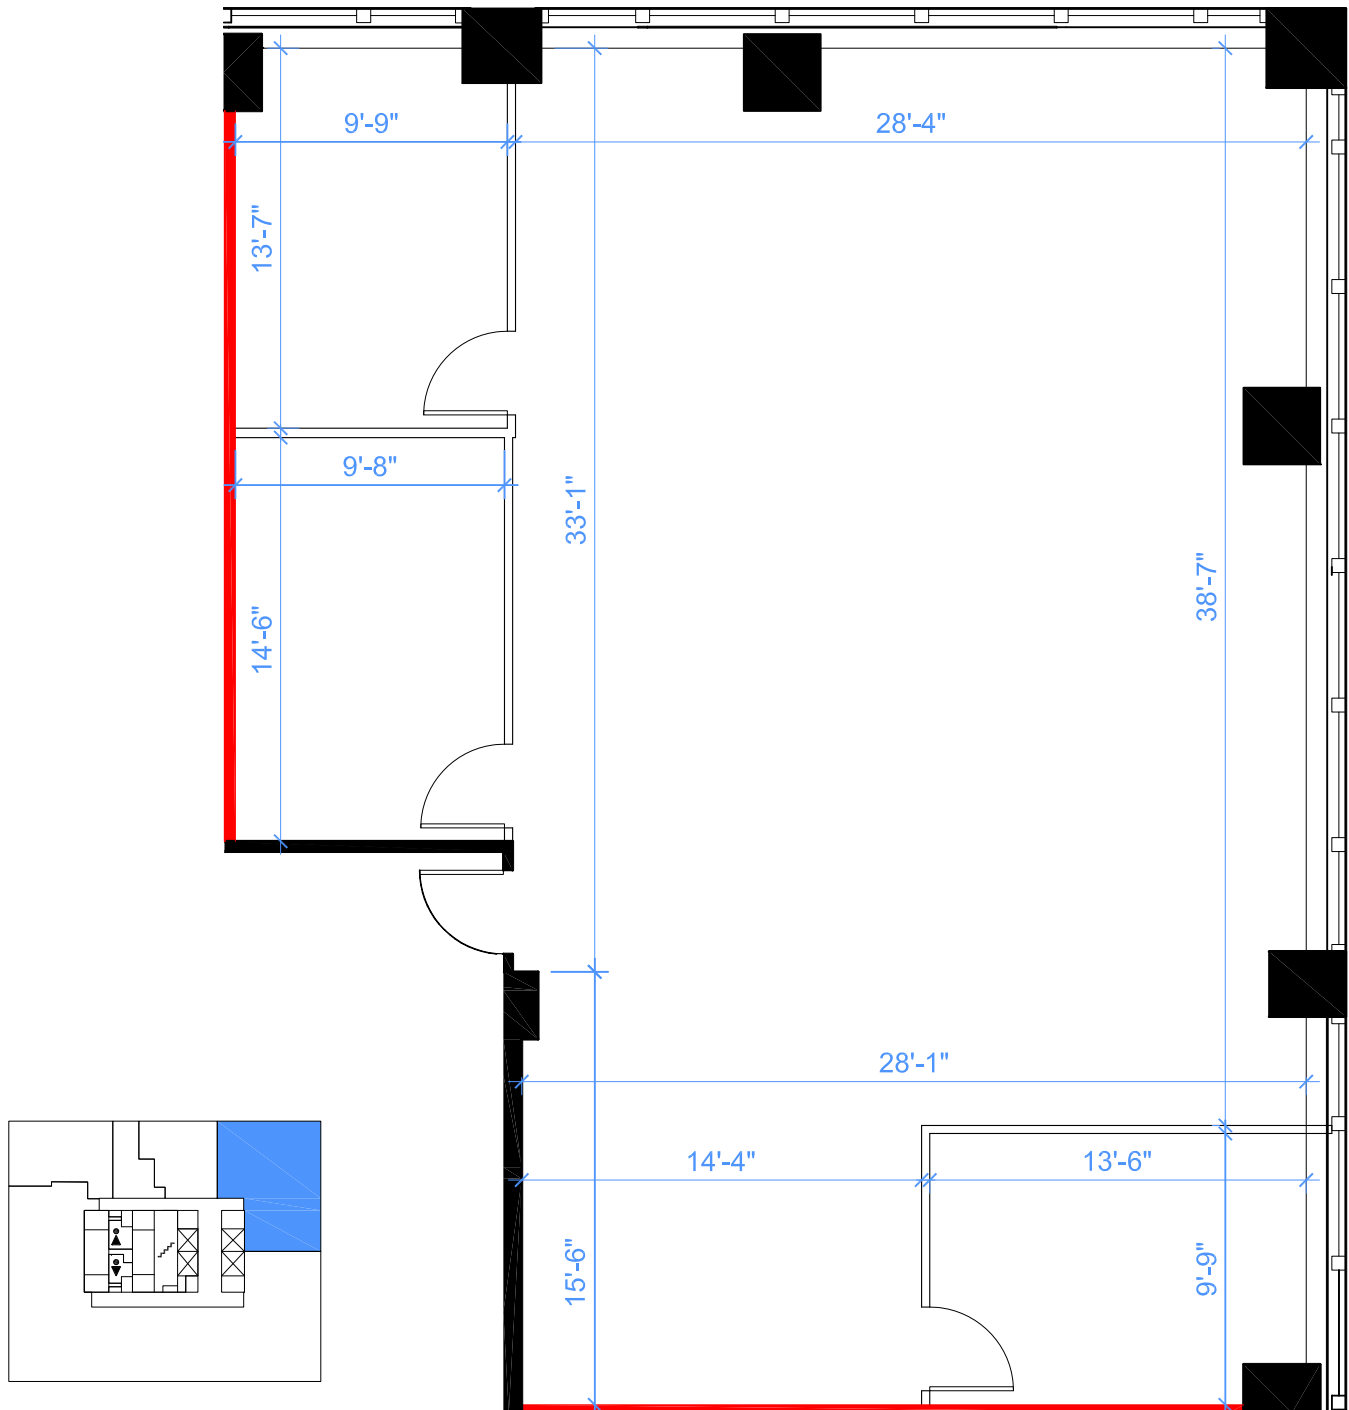

**DEMISING WALL**

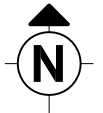

APPROXIMATE NORTH  
© 2022 Space Database Inc. All Rights Reserved



PROJECT NAME  
**THE DUNDAS - EDWARD CENTRE**  
180 DUNDAS STREET  
TORONTO, ONTARIO

DRAWING NAME  
SUITE 1509  
2,047 S.F.  
AS PER ANSI/BOMA Z65.1 1996

SCALE  
AS NOTED



DATE  
APRIL 18 2022

DRAWING NO.  
M1509



Version <b>FP4A</b>	Created: 10/20/2023 Measured: 10/19/2023
------------------------	---

180 Dundas Street West  
Toronto, Ontario, Canada  
**Floor 15**

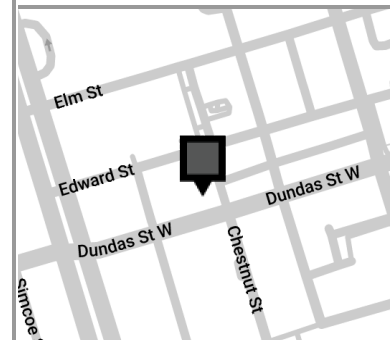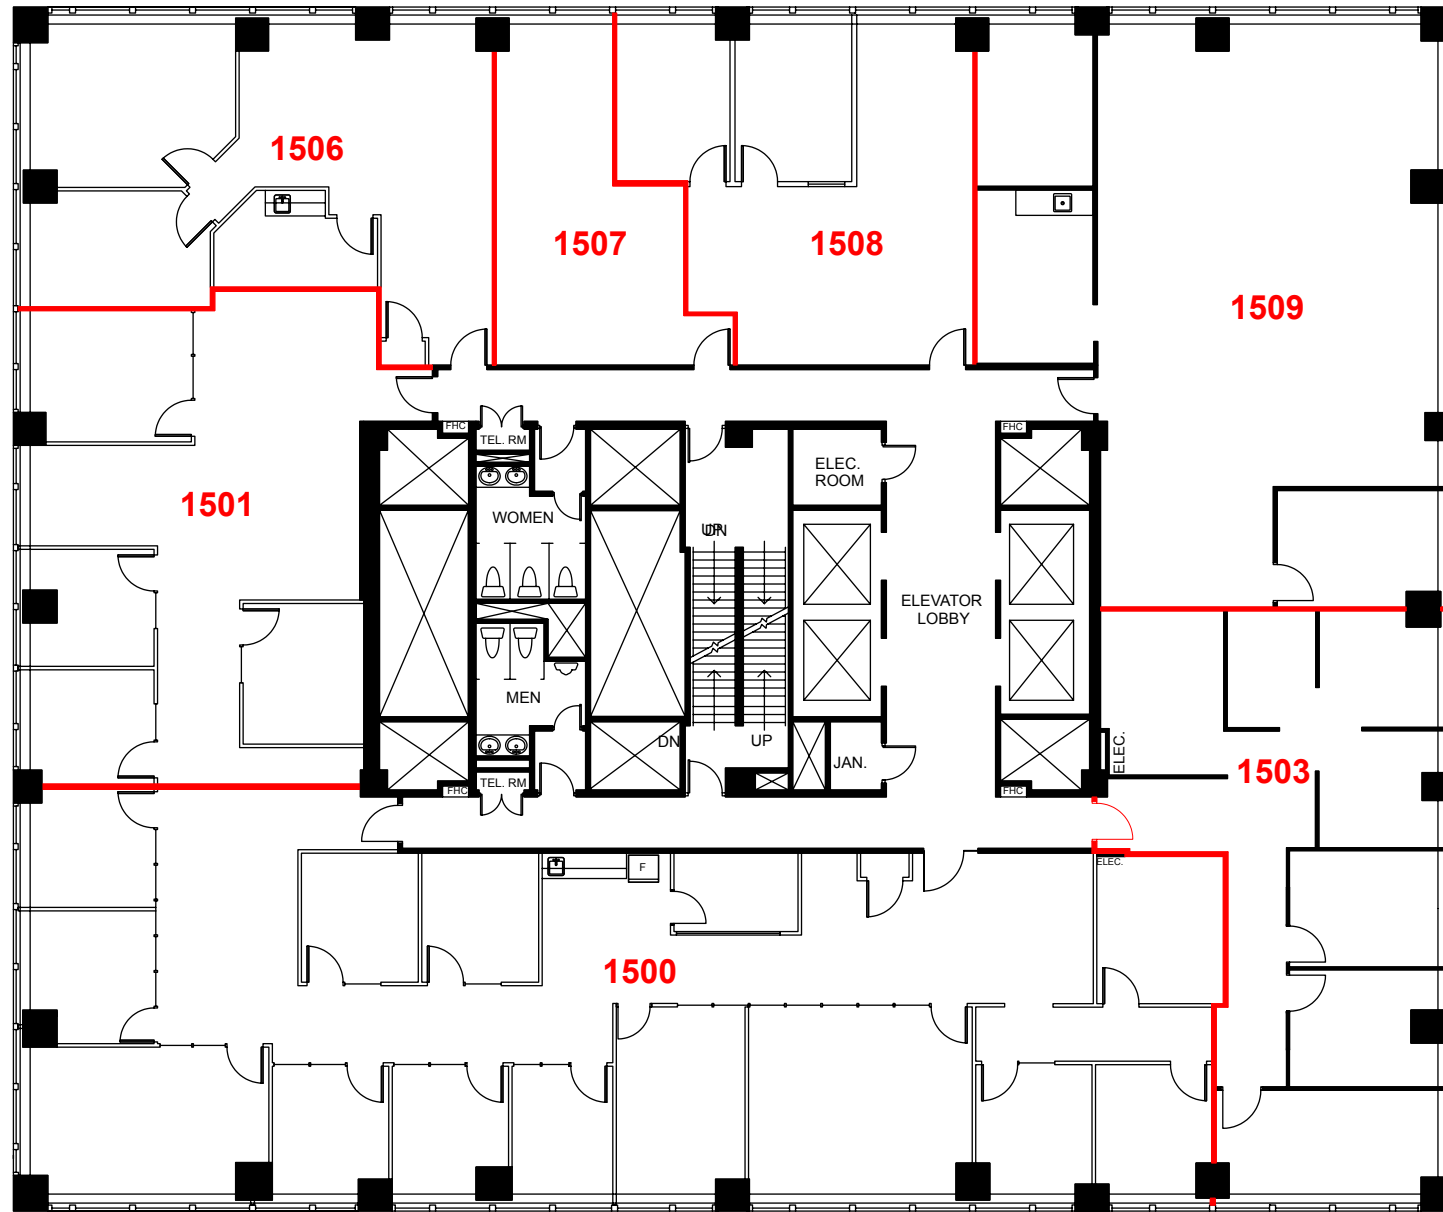

This work product has been prepared by Extreme Measures Inc. pursuant to a contract with the Client for the sole benefit of and use by the Client. No third party may rely on this work product without the receipt of a reliance letter from Extreme Measures Inc.

This work product or portions thereof relies upon information provided by the Client and/or from third parties introduced by the Client that has not been independently verified by Extreme Measures Inc. Extreme Measures Inc. is not liable for any errors, omissions or inaccuracies that may result from such information.

