


FLOOR PLAN

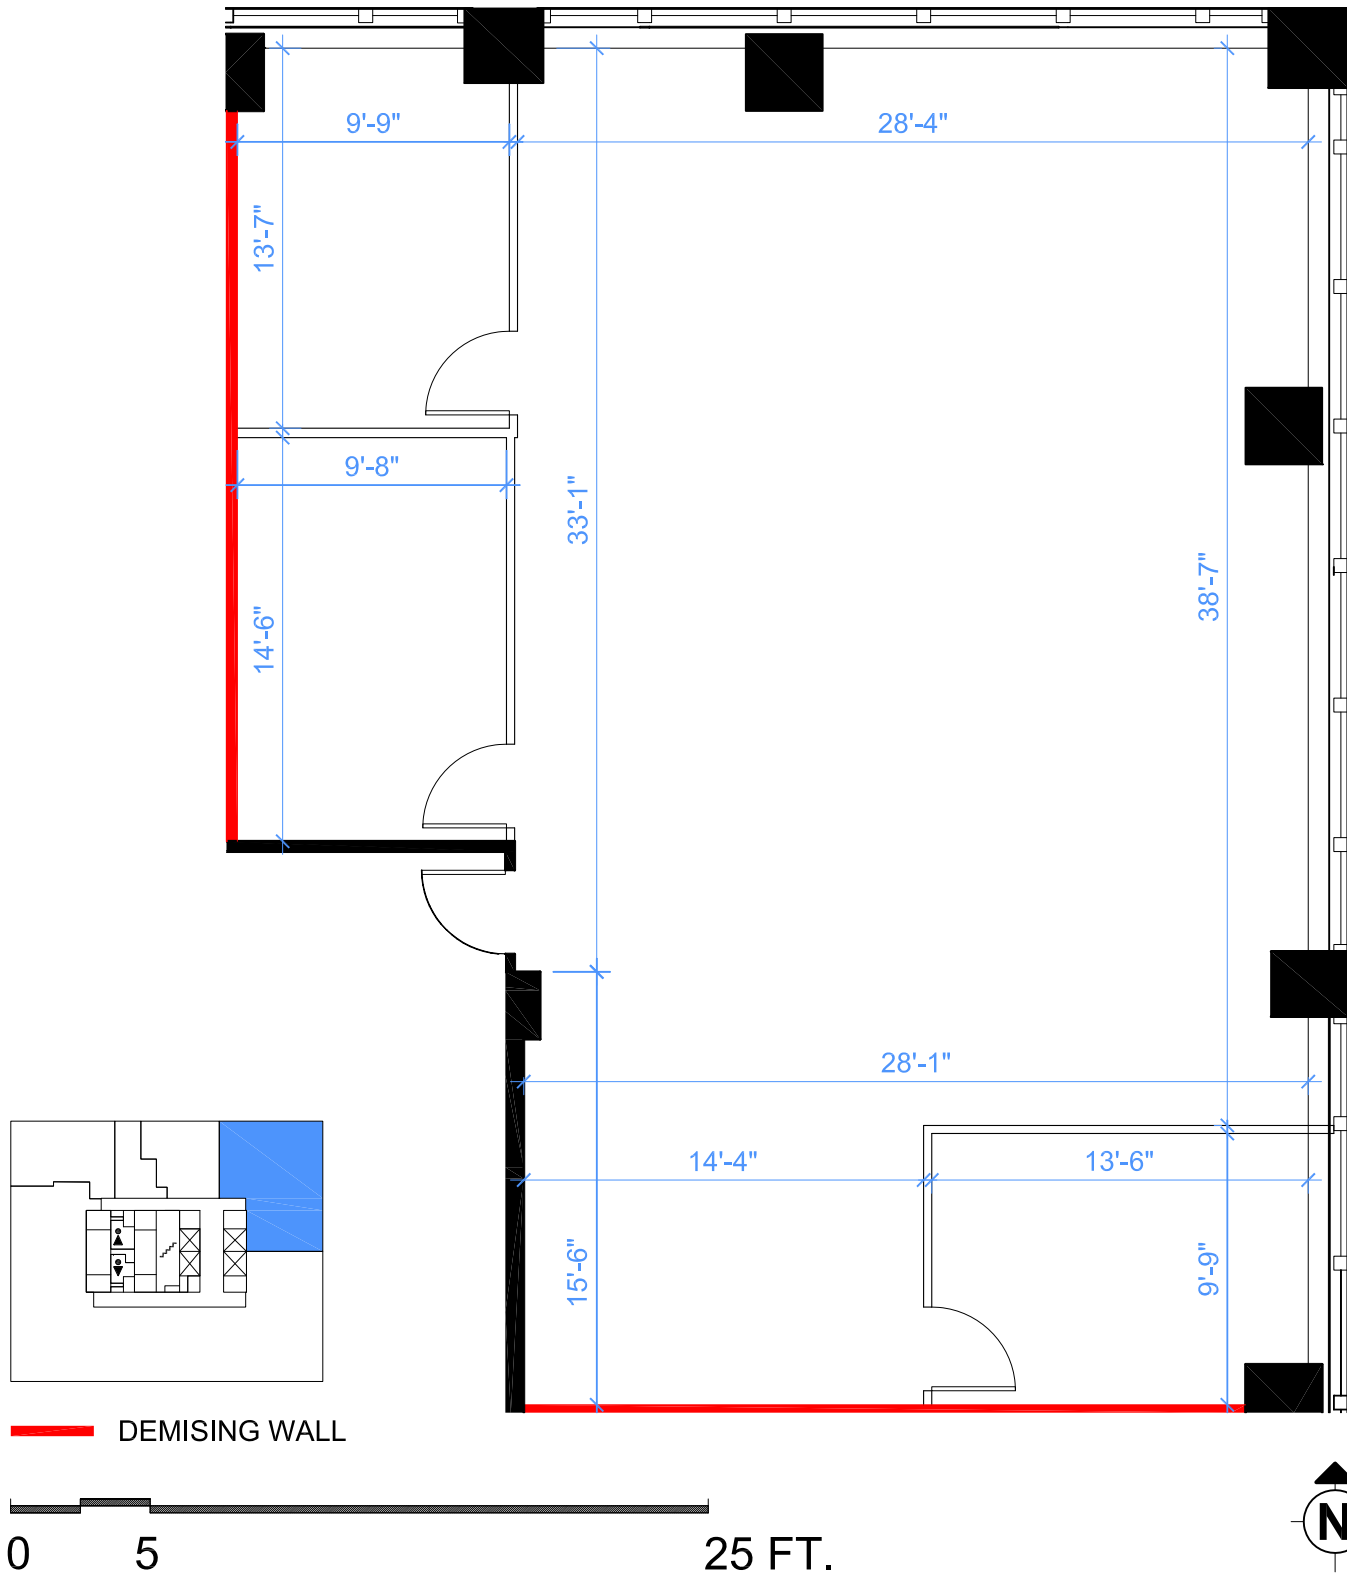

© 2022 Space Database Inc. All Rights Reserved

<div><div>CROWN</div><div>PROPERTY MANAGEMENT</div></div>	PROJECT NAME THE DUNDAS - EDWARD CENTRE 180 DUNDAS STREET TORONTO, ONTARIO			DRAWING NAME SUITE 1509 2,047 S.F. AS PER ANSI/BOMA Z65.1 1996	
	SCALE AS NOTED	DATE APRIL	18	2022	DRAWING NO. M1509