


26,893 SQ.FT. (RENTABLE)

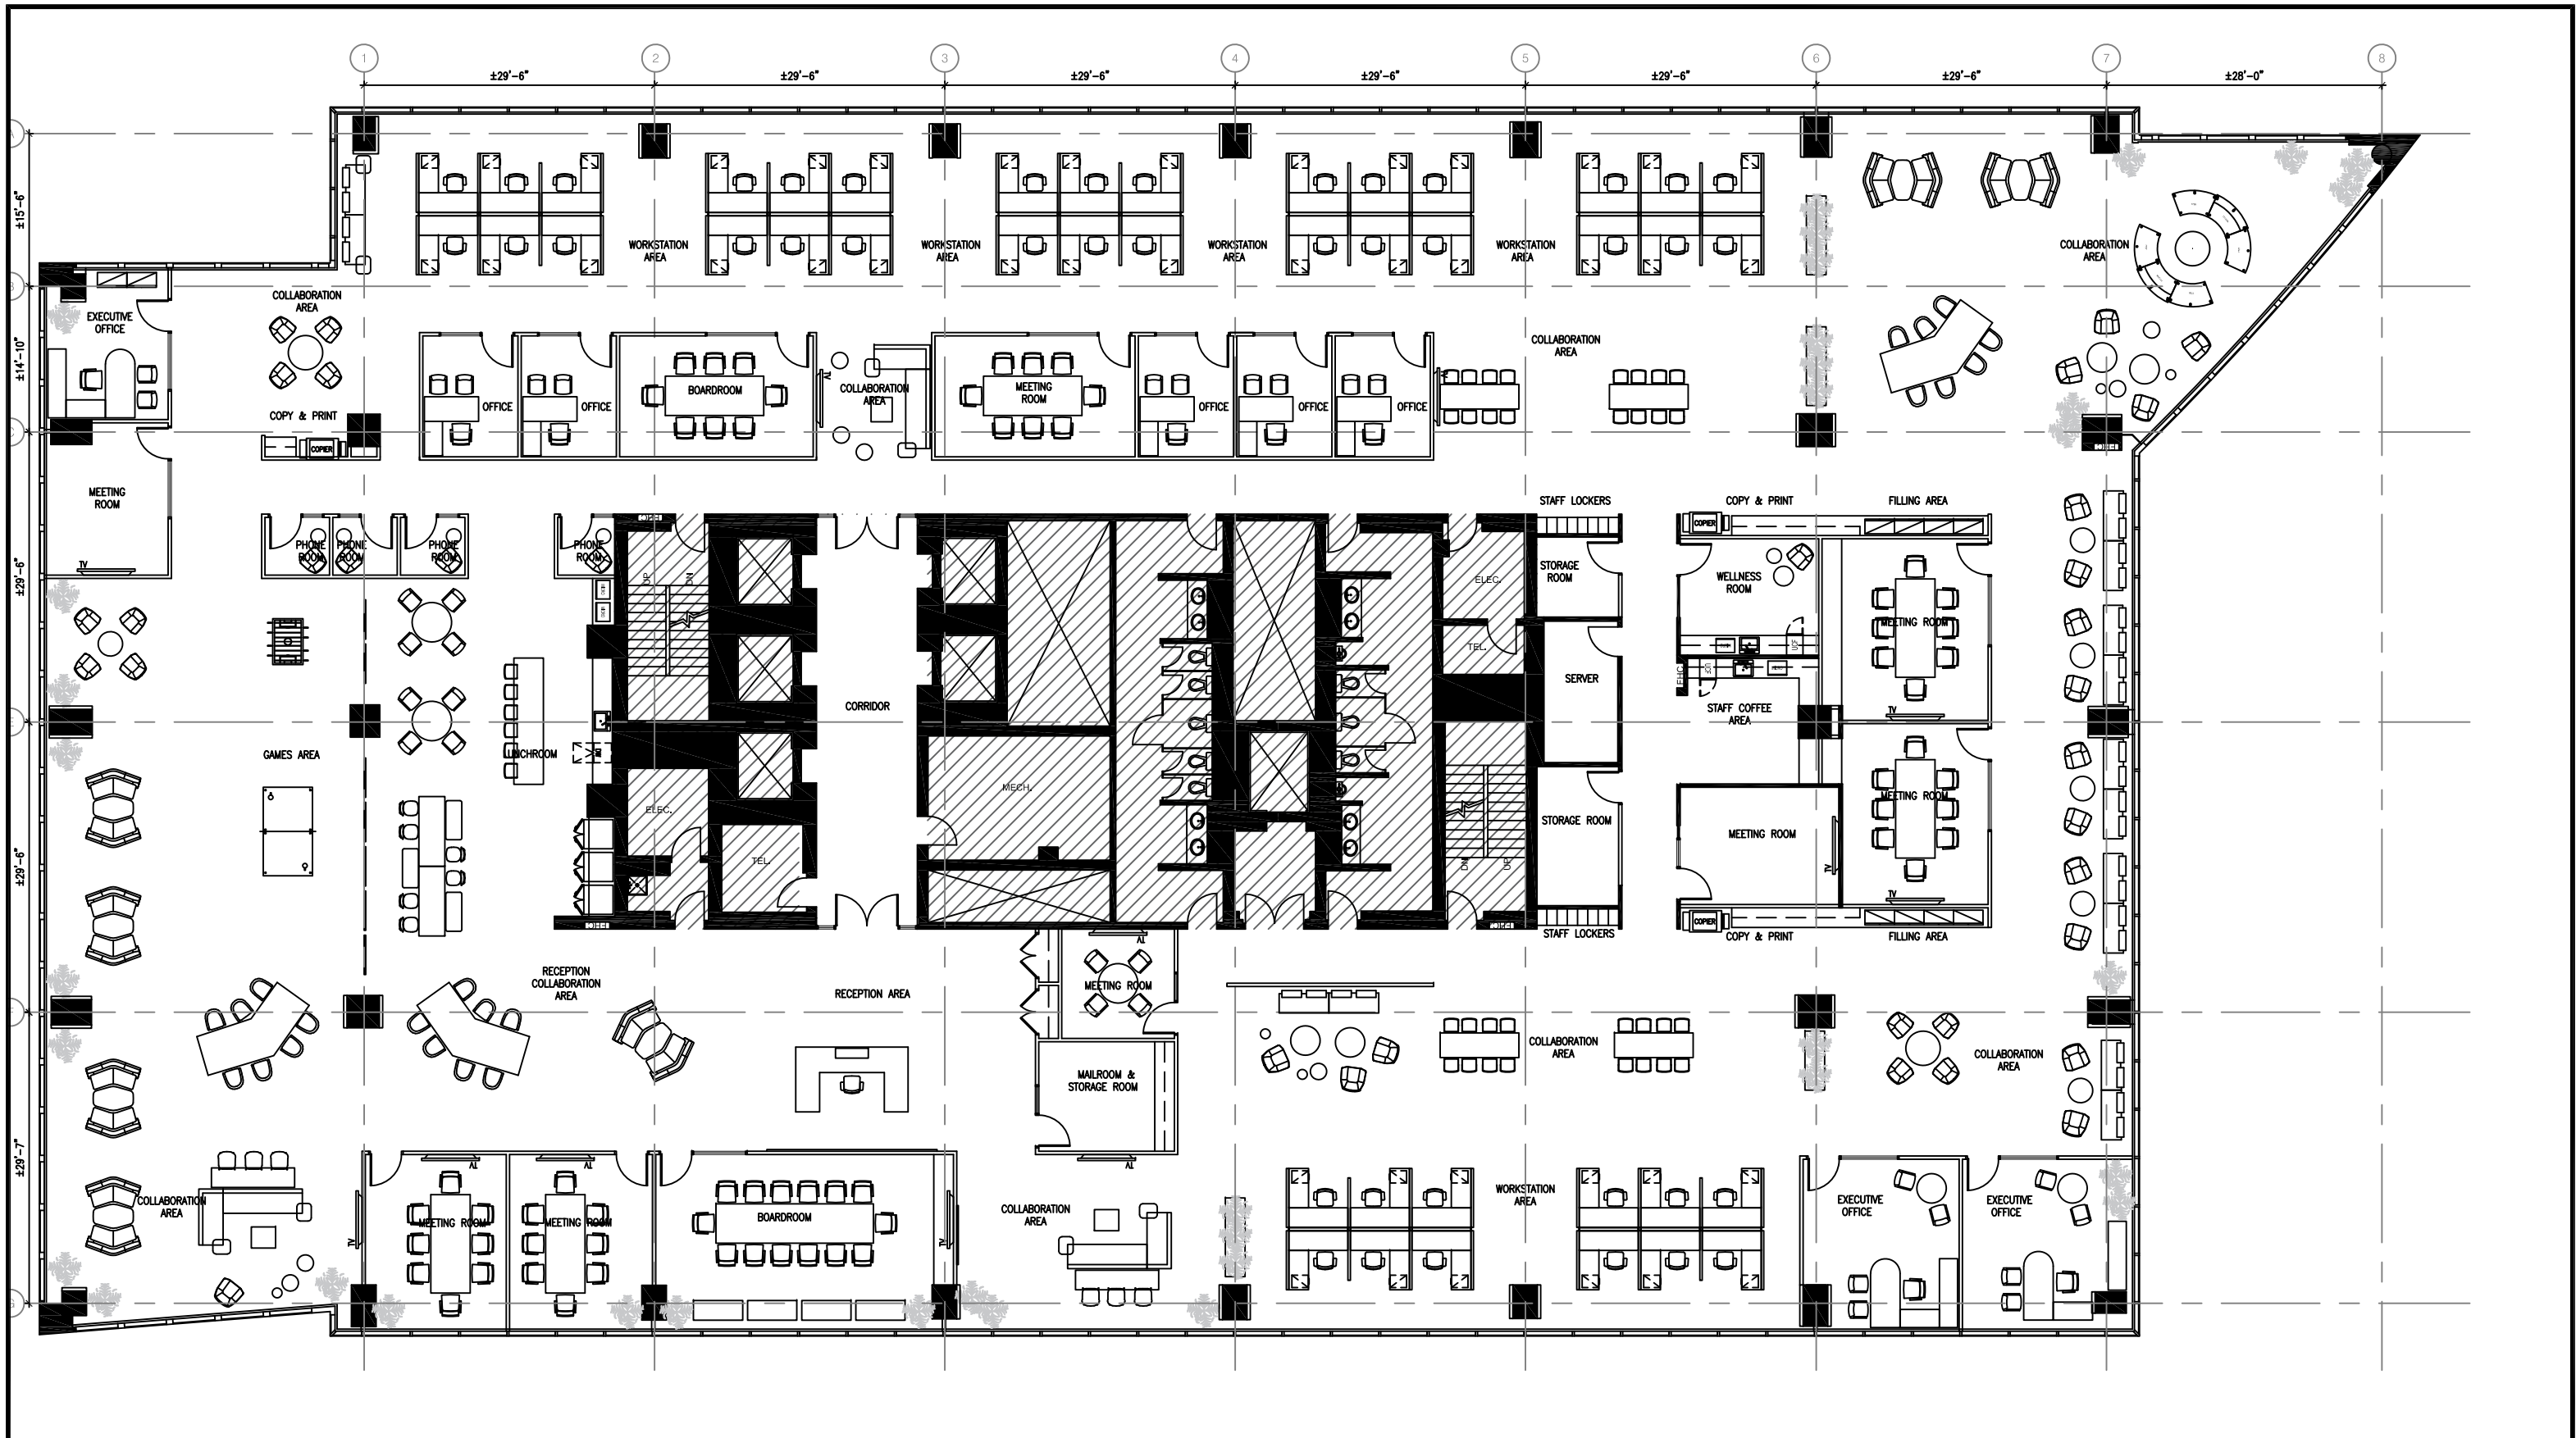


THIS IS TO CERTIFY THE AREA SHOWN ON THIS PLAN WAS DETERMINED FROM FIELD MEASUREMENT, AND FURTHER THAT THE AREA SHOWN IS IN COMPLIANCE WITH BOMA STANDARD ANSIZ.65.1-1996

PREPARED FOR: 	LOCATION: 6TH FLOOR 5000 YONGE STREET TORONTO, ONTARIO		PREPARED BY: MEASUREX DATE: JUNE 19, 2021 FILE: 5000YO-6      MSMT: ANSIZ65.1-1996
--	---	---	--



North:

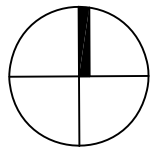


**Britacan**  
 505 Consumers Road, Suite 1010  
 Toronto, Ontario M2J 4V8  
 t: 416.494.2007 f: 416.494.3719  
 www.britacan.com

Drawing Title:  
 CROWN - MODEL SUITE  
 5000 YONGE STREET  
 6TH FLOOR  
 FLOOR PLAN

Scale: 1/16" = 1'-0"    Dwn: SG    Ckd: CT    Date: 19APR2022


Project No:  
 2022-8147  
 Revision:  
 X  
 X  
 X  
 X

Drawing No:

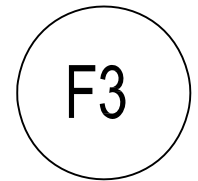



North:

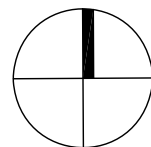

**Britacan**  
 505 Consumers Road, Suite 1010  
 Toronto, Ontario M2J 4V8  
 t: 416.494.2007 f: 416.494.3719  
 www.britacan.com

Drawing Title:  
 CROWN - MODEL SUITE  
 5000 YONGE STREET  
 6TH FLOOR  
 PROPOSED PLAN WITH CORRIDOR

Scale: 1/16" = 1'-0" Dwn: SG Ckd: CT Date: 03FEB2022

Project No:  
 2022-8147

Revision:  
 X  
 X  
 X  
 X

Drawing No:

R1