


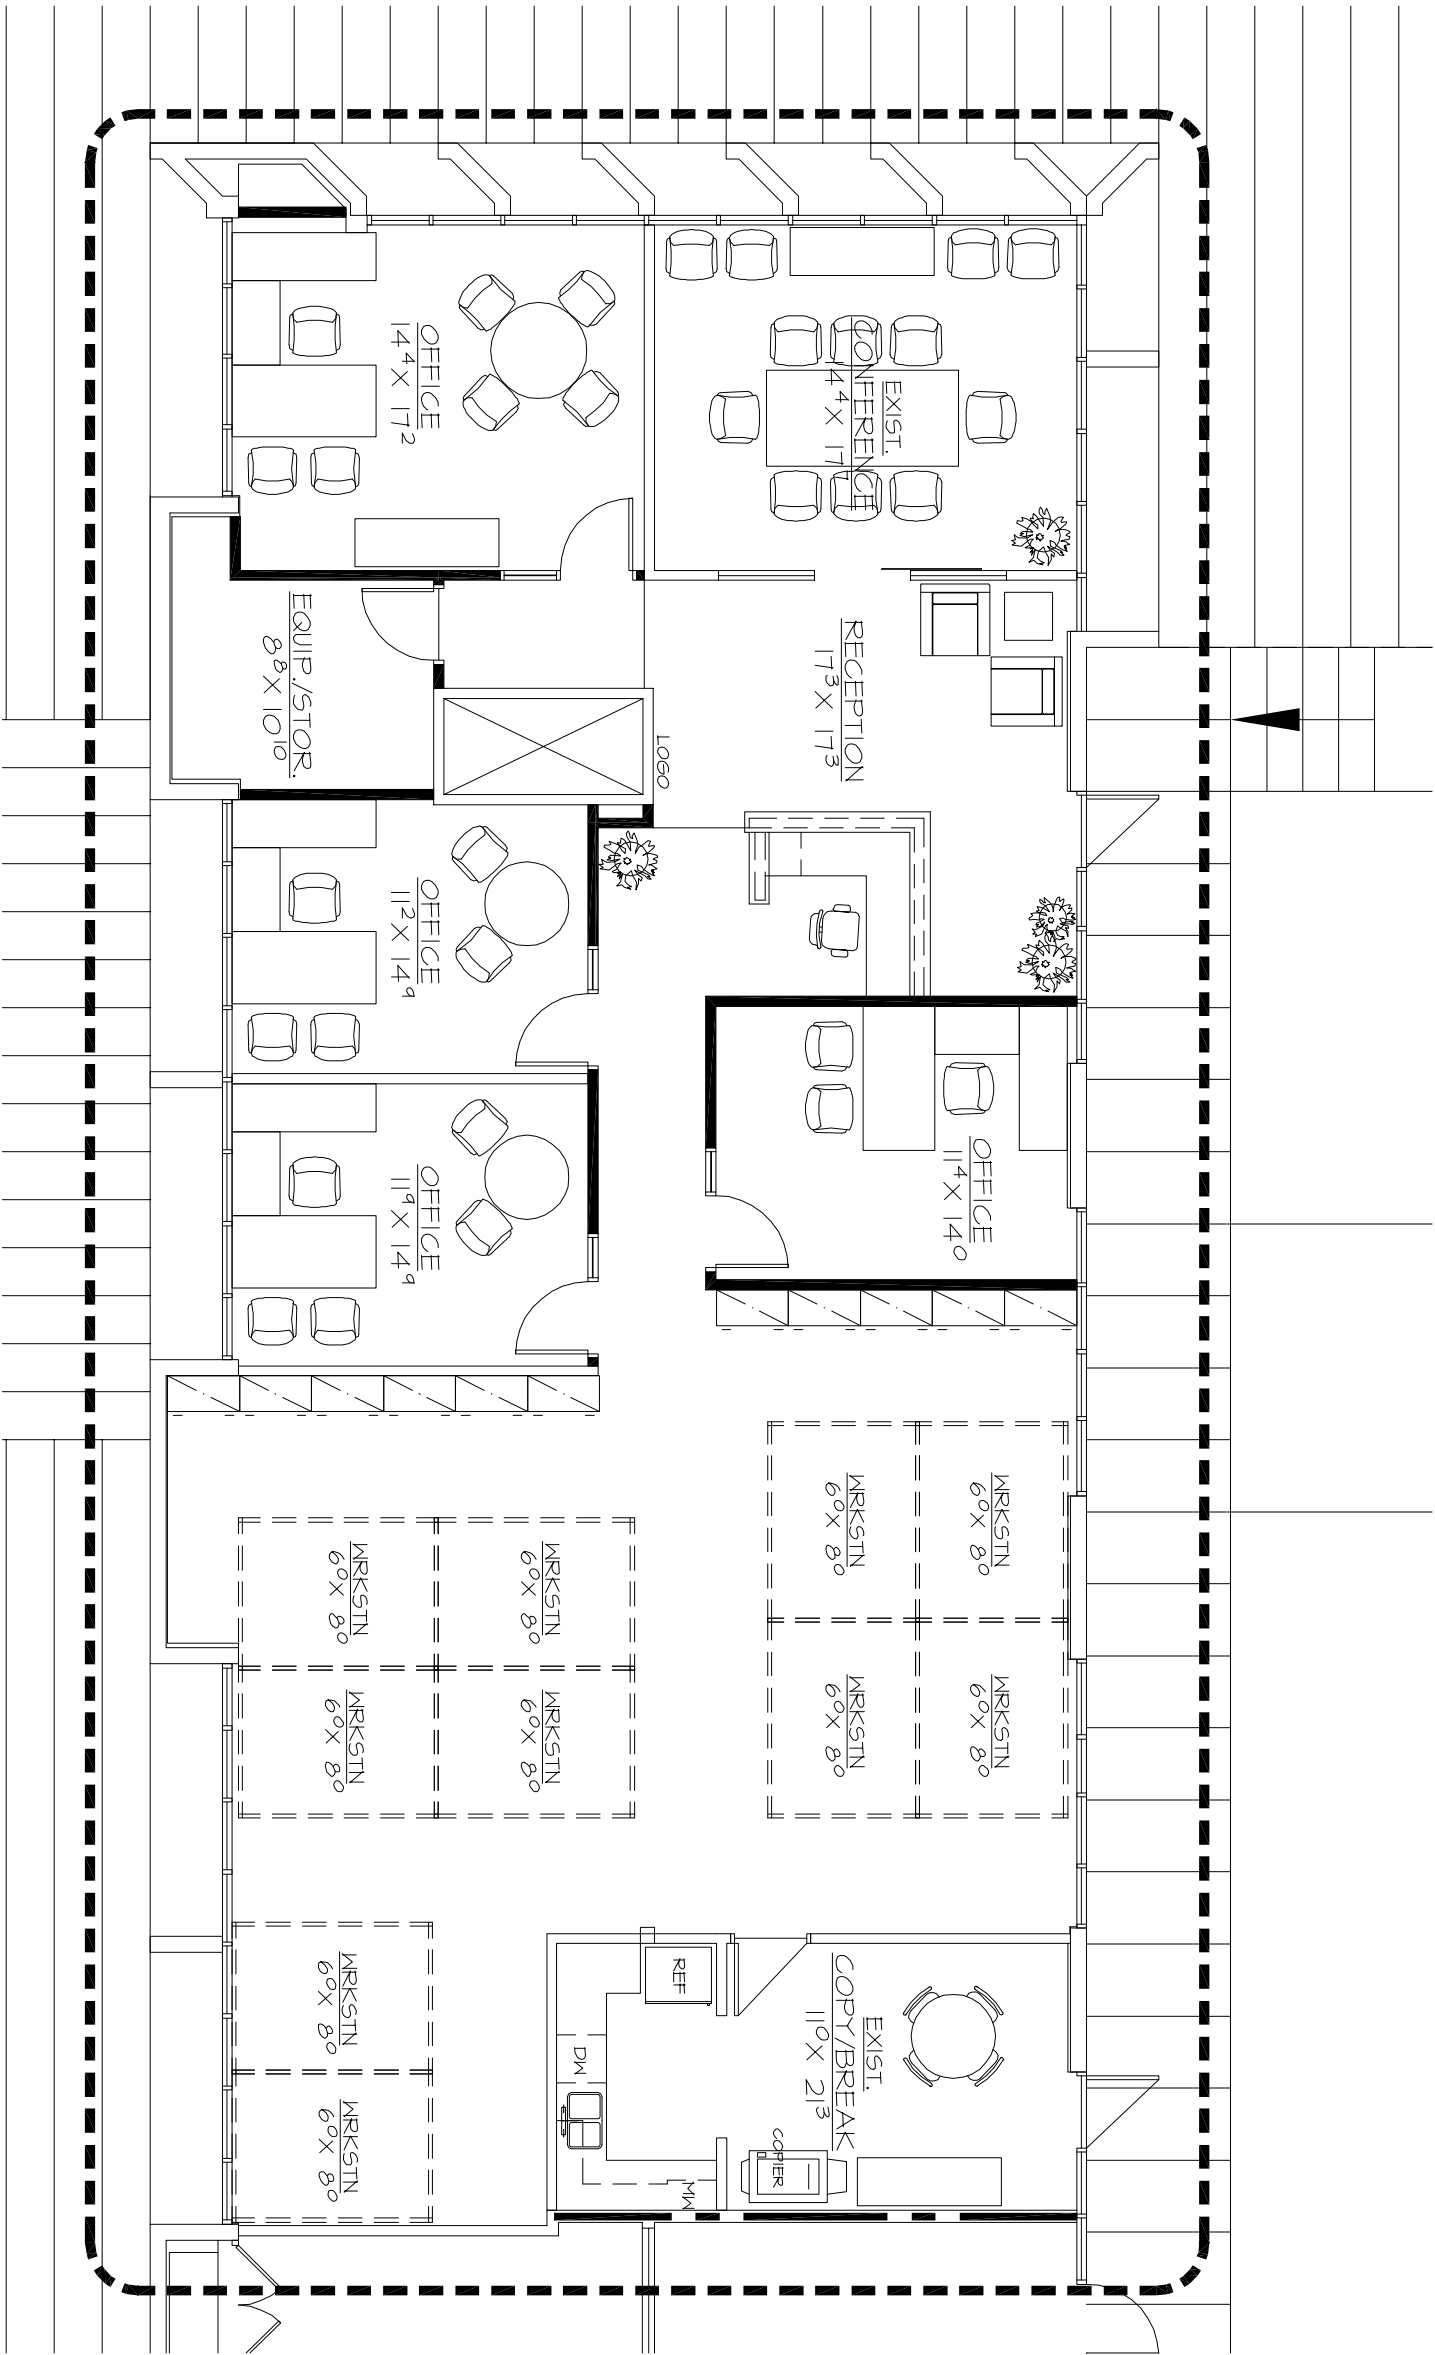

PRELIMINARY DRAWING - NOT FOR CONSTRUCTION

PRICING PLANS OR PRELIMINARY DRAWINGS CAN NOT BE USED FOR CONSTRUCTION. THESE DRAWINGS ARE ISSUED FOR USE BY THE TENANT/OWNER OR REVIEWER OF SCOPE AND PRELIMINARY PRICING ONLY. THE USER OF THESE DRAWINGS AND/OR OTHER PURCHASER OF THESE DRAWINGS ACCEPTS NO LIABILITY FOR ANY UNINTENDED OR UNAUTHORIZED USE OF THEIR DRAWINGS OR DOCUMENTS.

Drawing name: M:\Tenant Improvement\919.0 Biltmore Pavilion\tenants\919.14 Spec Suite D-240\SK\919.14 SK-1OPT.dwg

BILTMORE PAVILION
2525 EAST ARIZONA BILTMORE CIRCLE
PHOENIX, ARIZONA
SPEC SUITE D-240

M C C A R T H Y
Architectural Interiors
3333 East Camelback Road
Suite 180
Phoenix, Arizona 85018-2323
Telephone 602.955.4499
Facsimile 602.955.4599
N O R D B U R G



AA DRAWN

AA CHECKED

10.10.13 DATE

1/8"=1'-0" SCALE

9/14/14 JOB NO

3.207 RSF

SK-1OPT