



100 Matawan Road, Matawan, NJ

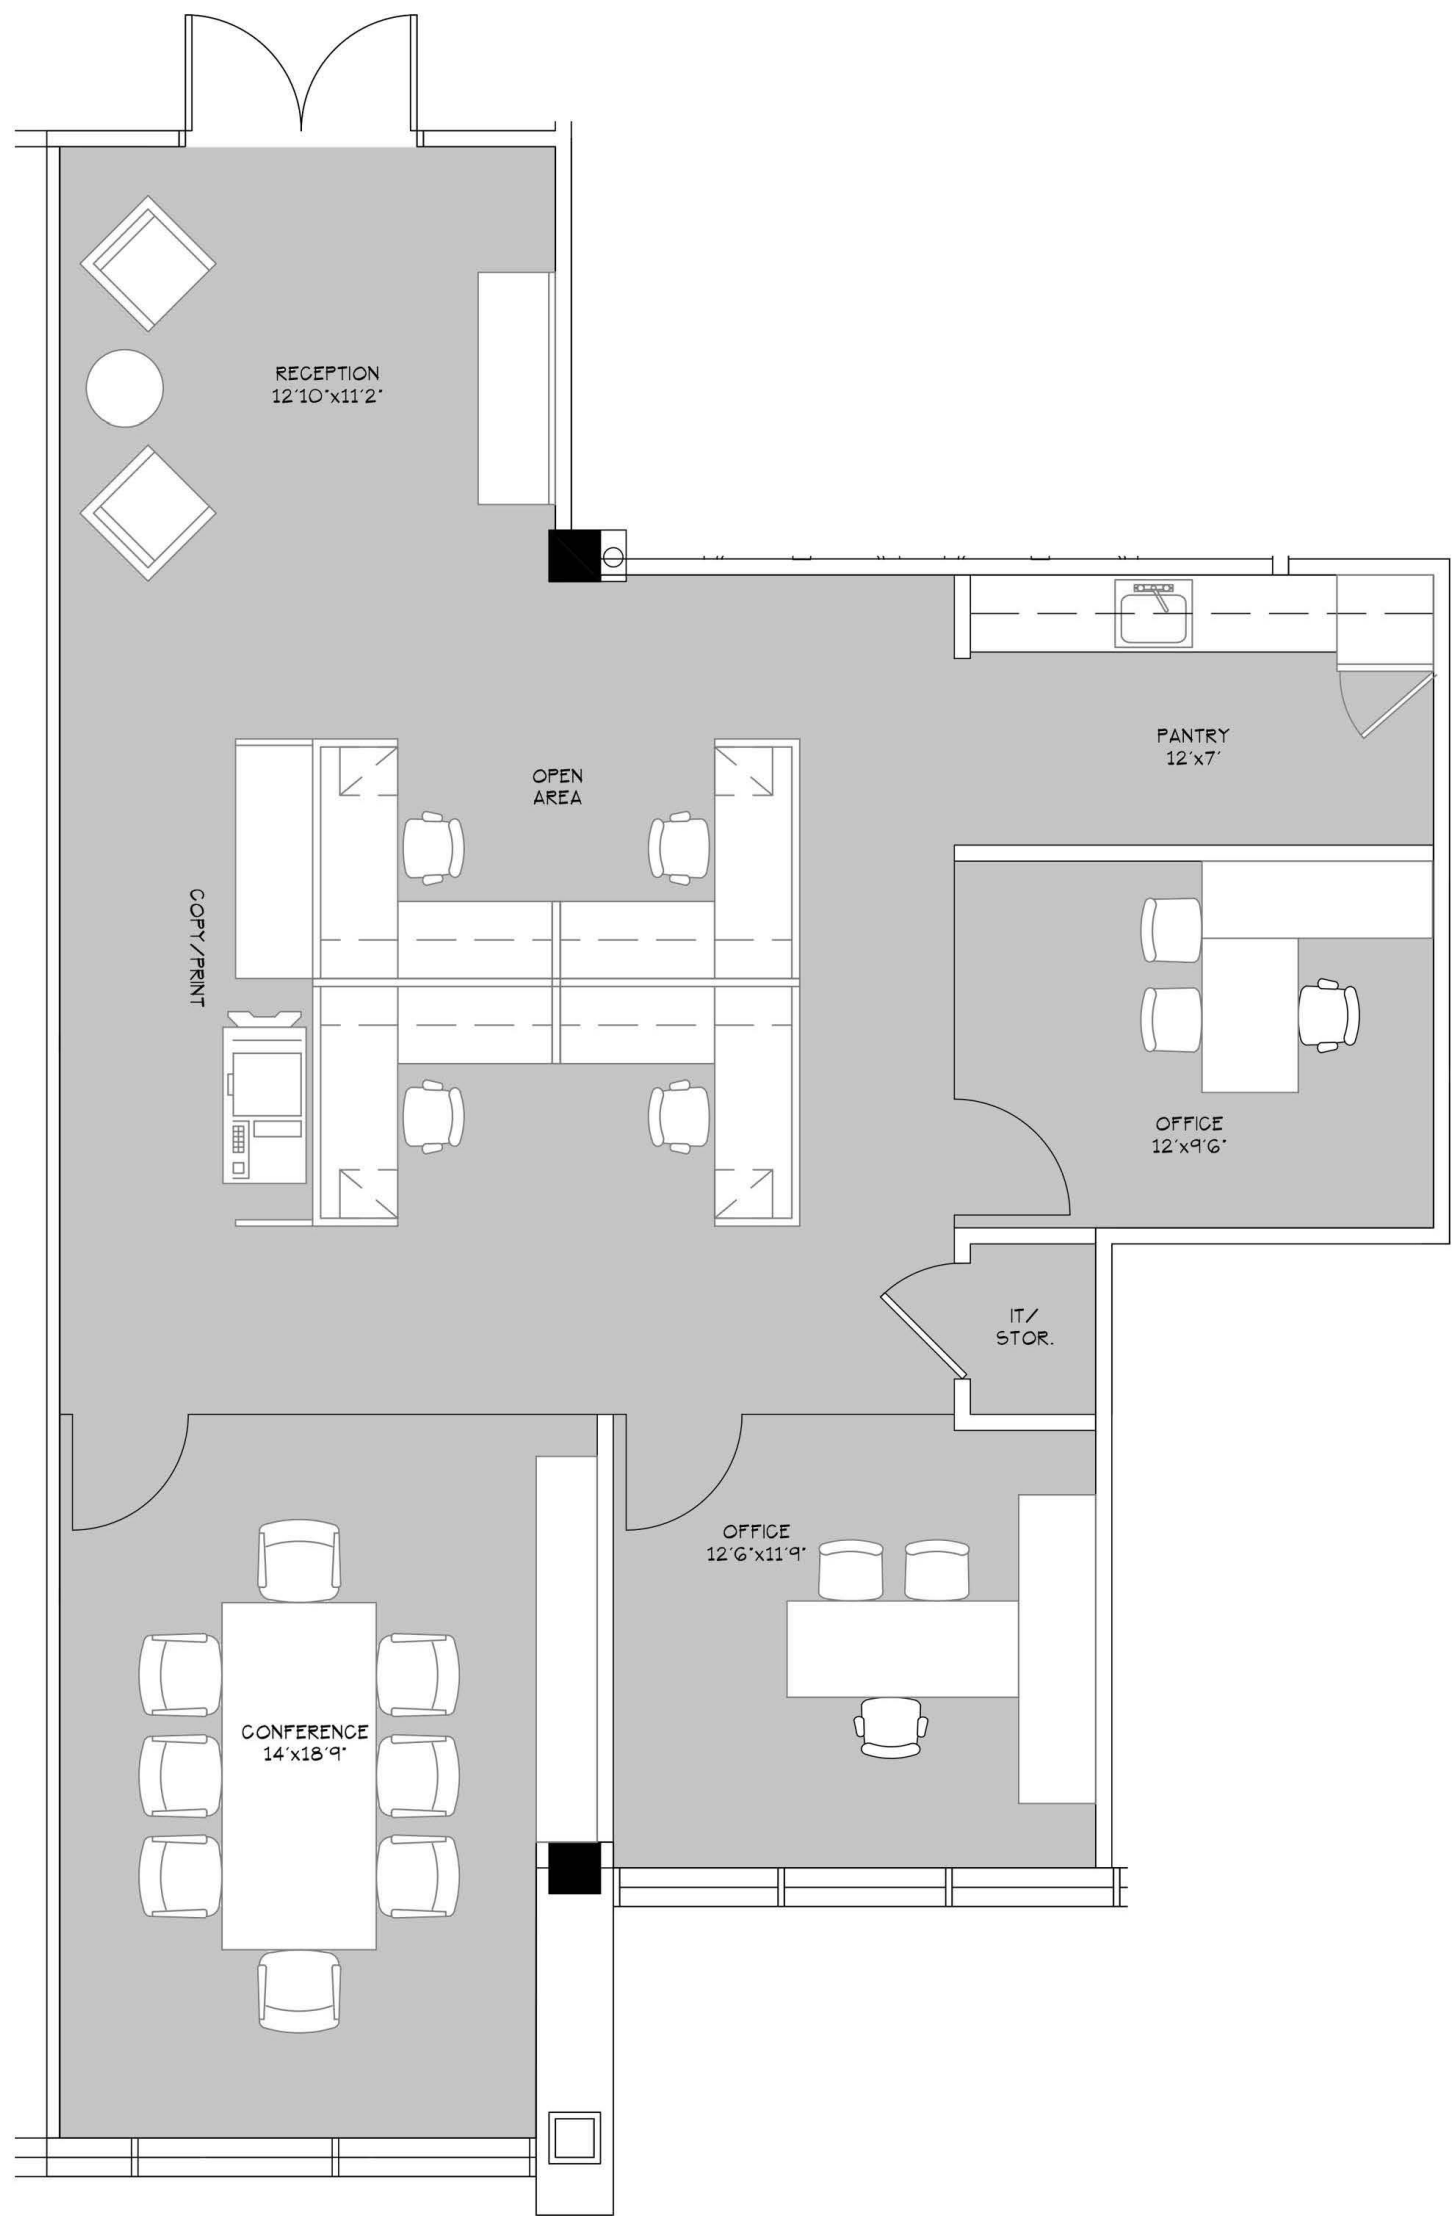

THIRD FLOOR PLAN
NOT TO SCALE

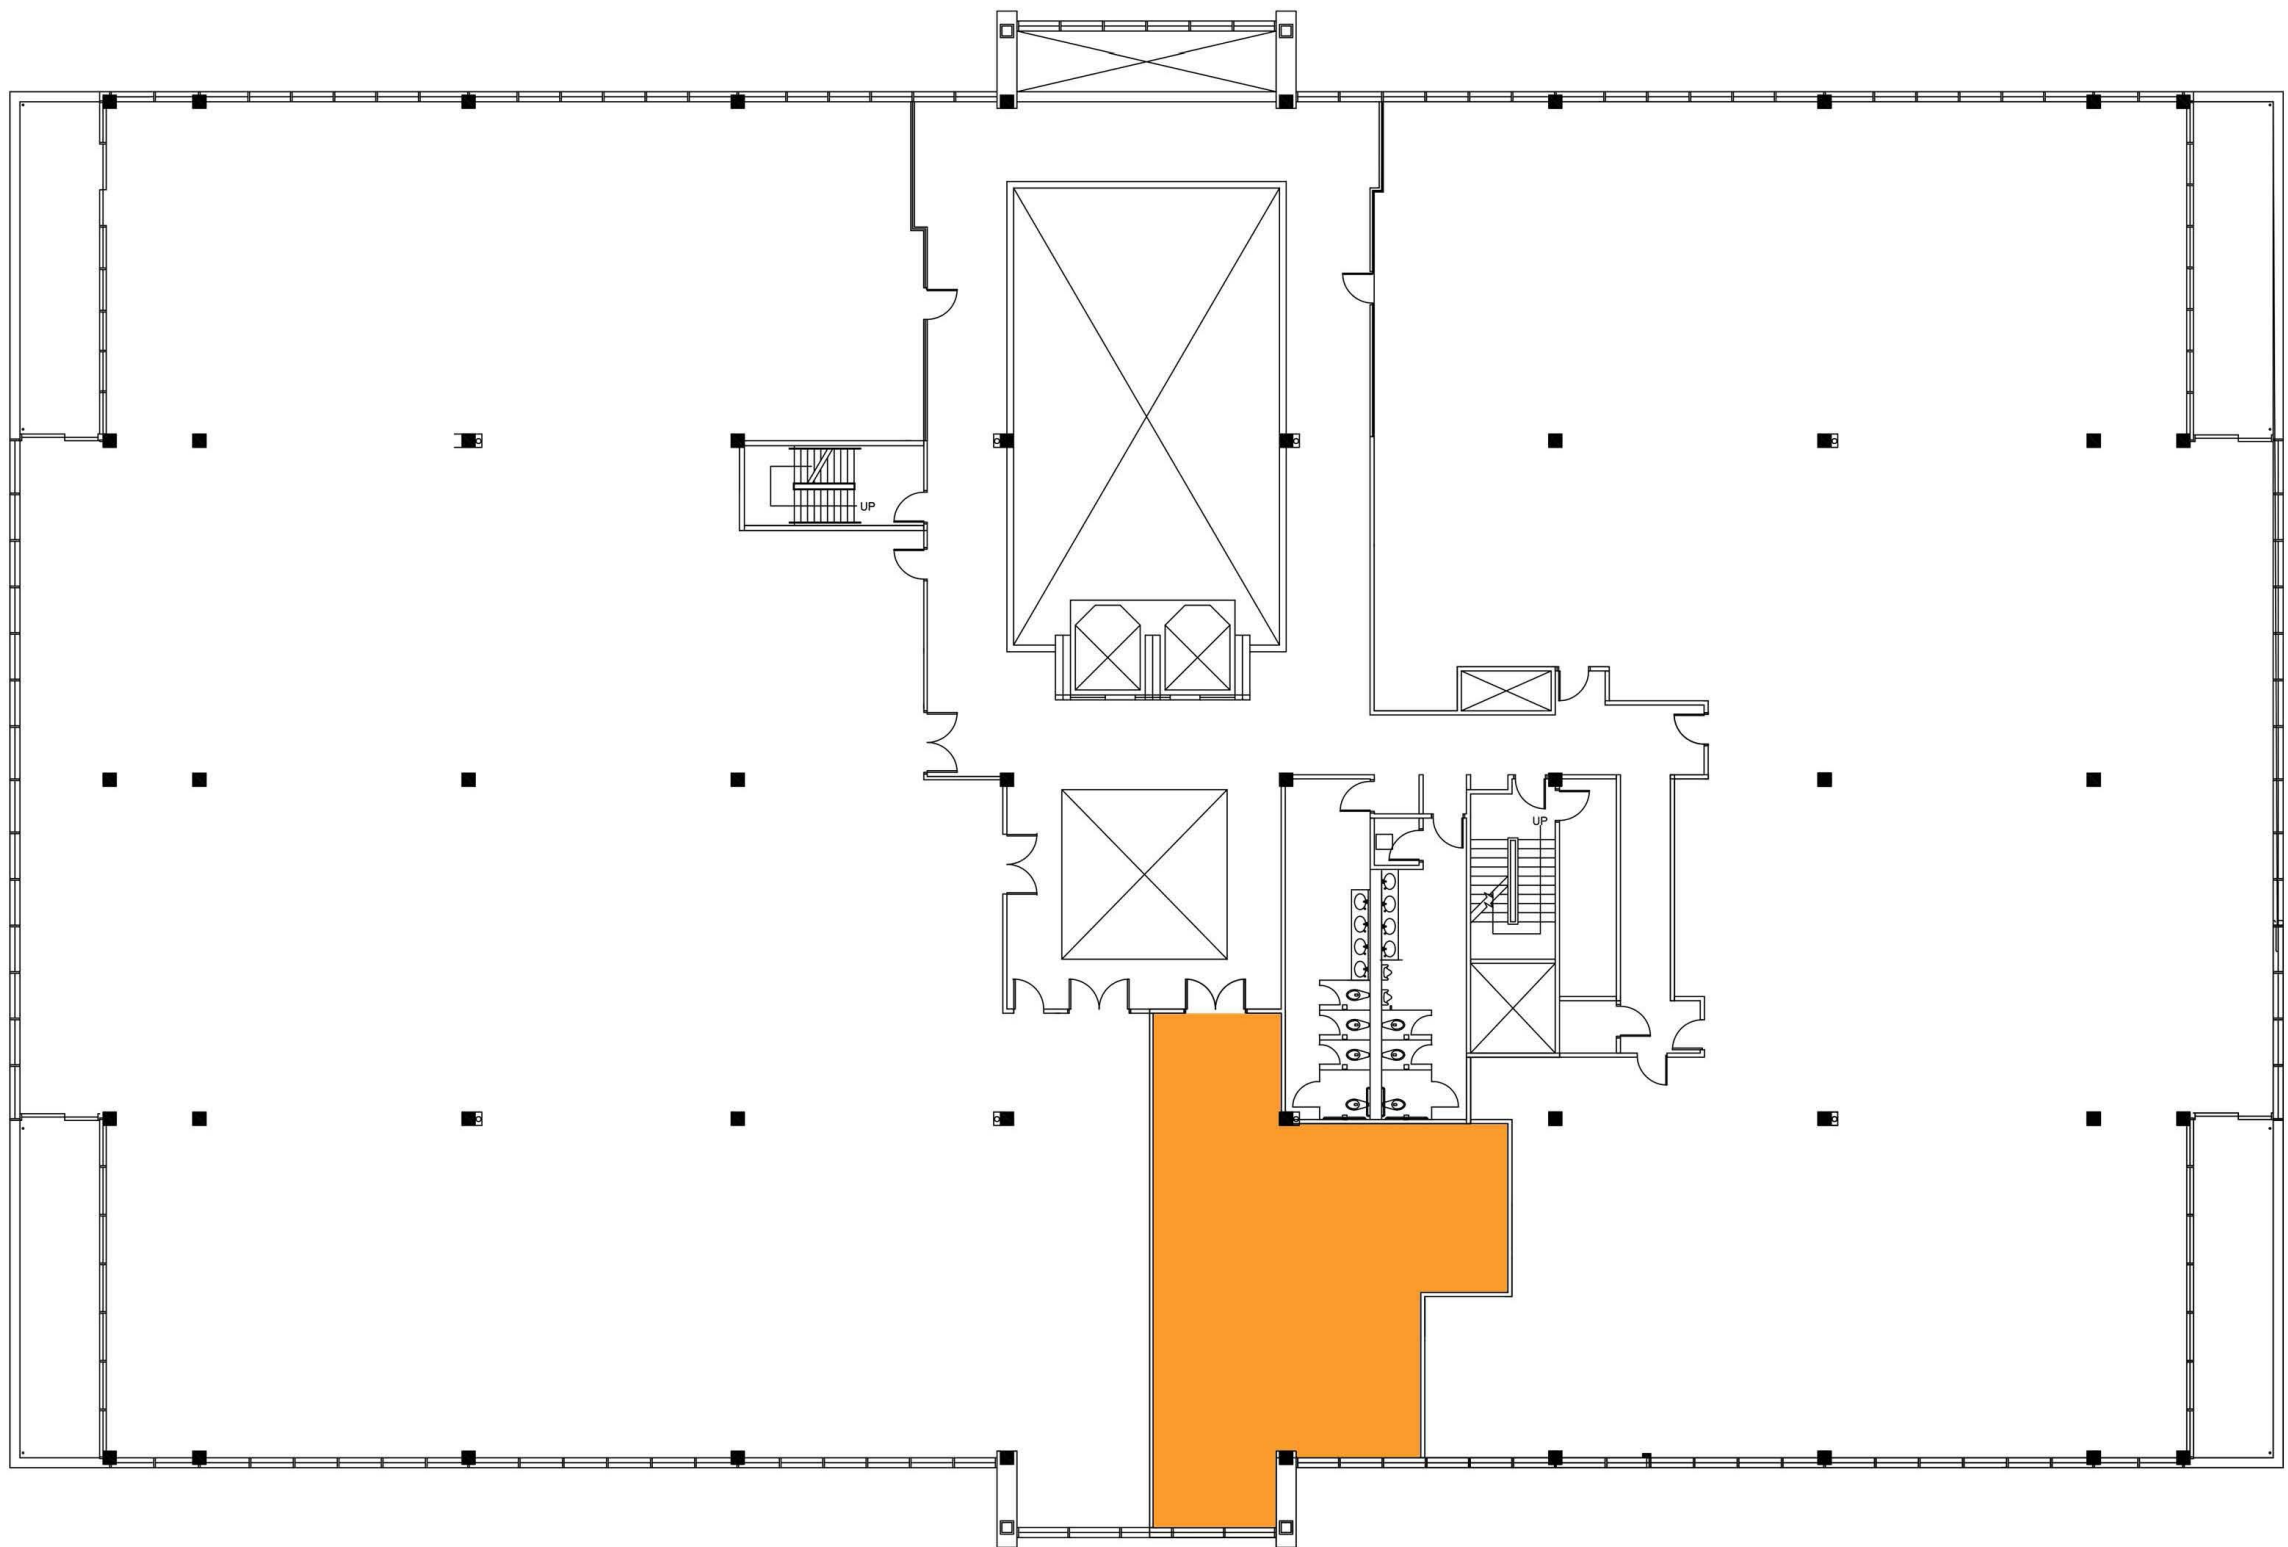

TEST FIT



METROPARK SOUTH - SUITE 340
1,663 SF
100 MATAWAN RD. MATAWAN, NJ



KEVIN M. CARTON
Senior Director
(732) 452 6186
kevin.carton@cushwake.com

TODD A ELFAND
Senior Director
(732) 452 6187
todd.elfand@cushwake.com

MATTHEW C. SCOZZARI
Associate
(732) 452 6183
matthew.scozzari@cushwake.com

