



Denholtz
 14 Cliffwood Ave
 Marlton, NJ 08053
 TEL: 732-381-2830
 FAX: 732-381-2834
 www.Denholtzassociates.com

NO.	DATE	DESCRIPTION	INT.

NO.	DATE	DESCRIPTION	INT.
1.	5/26/11		
2.			
3.			
4.			


NO.	DATE	DESCRIPTION	INT.

Project: _____


Project Number: DEN-131C-0	Scale: AS NOTED
Drawn By:	Approved By:

Contract Name:
008 Oak Tree Associates
SUITE 0
1270

Drawing Number:
131C-0

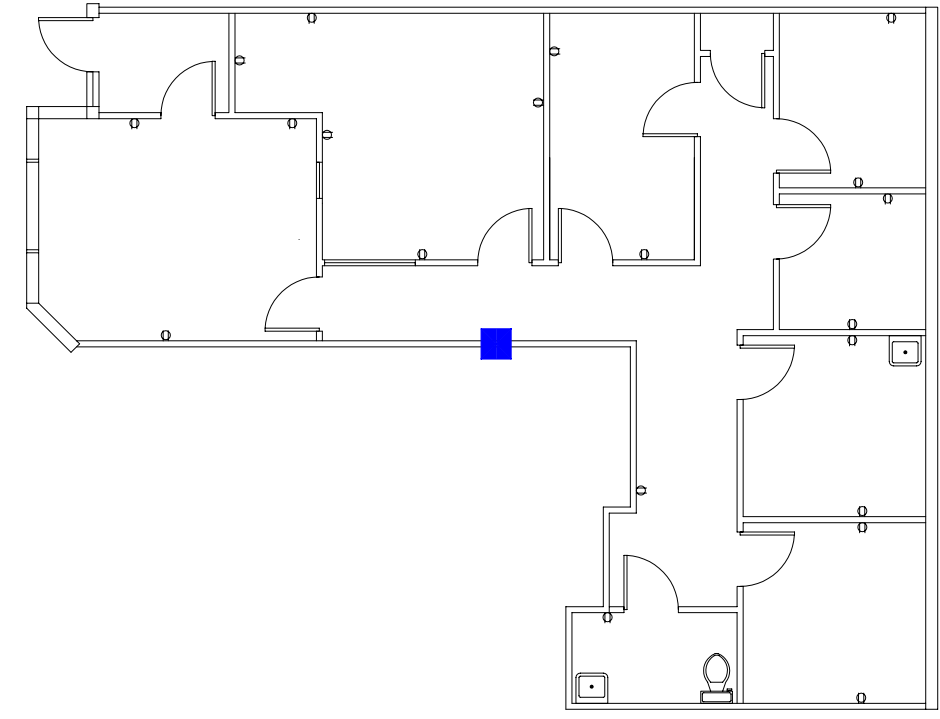

SPACE 0
 SUITE 0

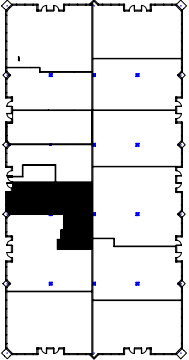

KEY PLAN
 PROJECT NORTH