

One South Broad  
21st Floor  
Philadelphia, PA

Project Information:

Key Plan:



Drawn By:	PM
Checked By:	KH
Approved By:	-
Scale:	NOT TO SCALE
Project No.:	17030.01

LEASE OUTLINE DRAWING


Sheet Description:

Date: 7.21.17

**LOD\_1**

Sheet No.:

Page No.: 01 of 01

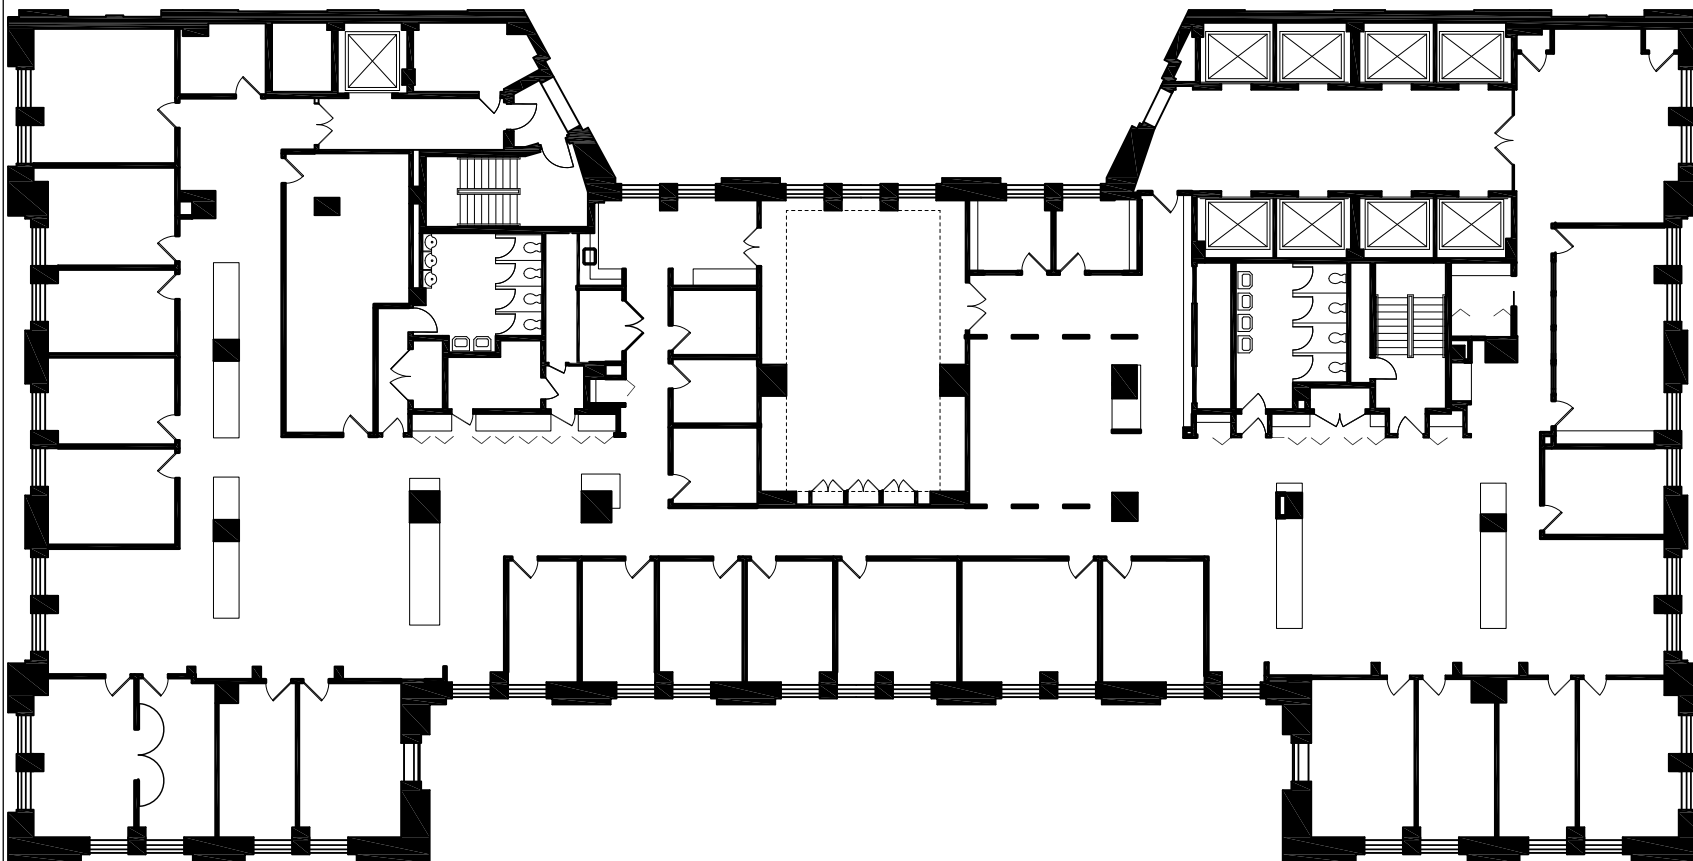

1  
LOD  
RECORD CONDITIONS  
SCALE: NOT TO SCALE