


2/13/2018 2:46:59 PM c:\temp\157016.000 Construction Center\_Construction Documents\_V2016\_nihya.rathnam.rvt

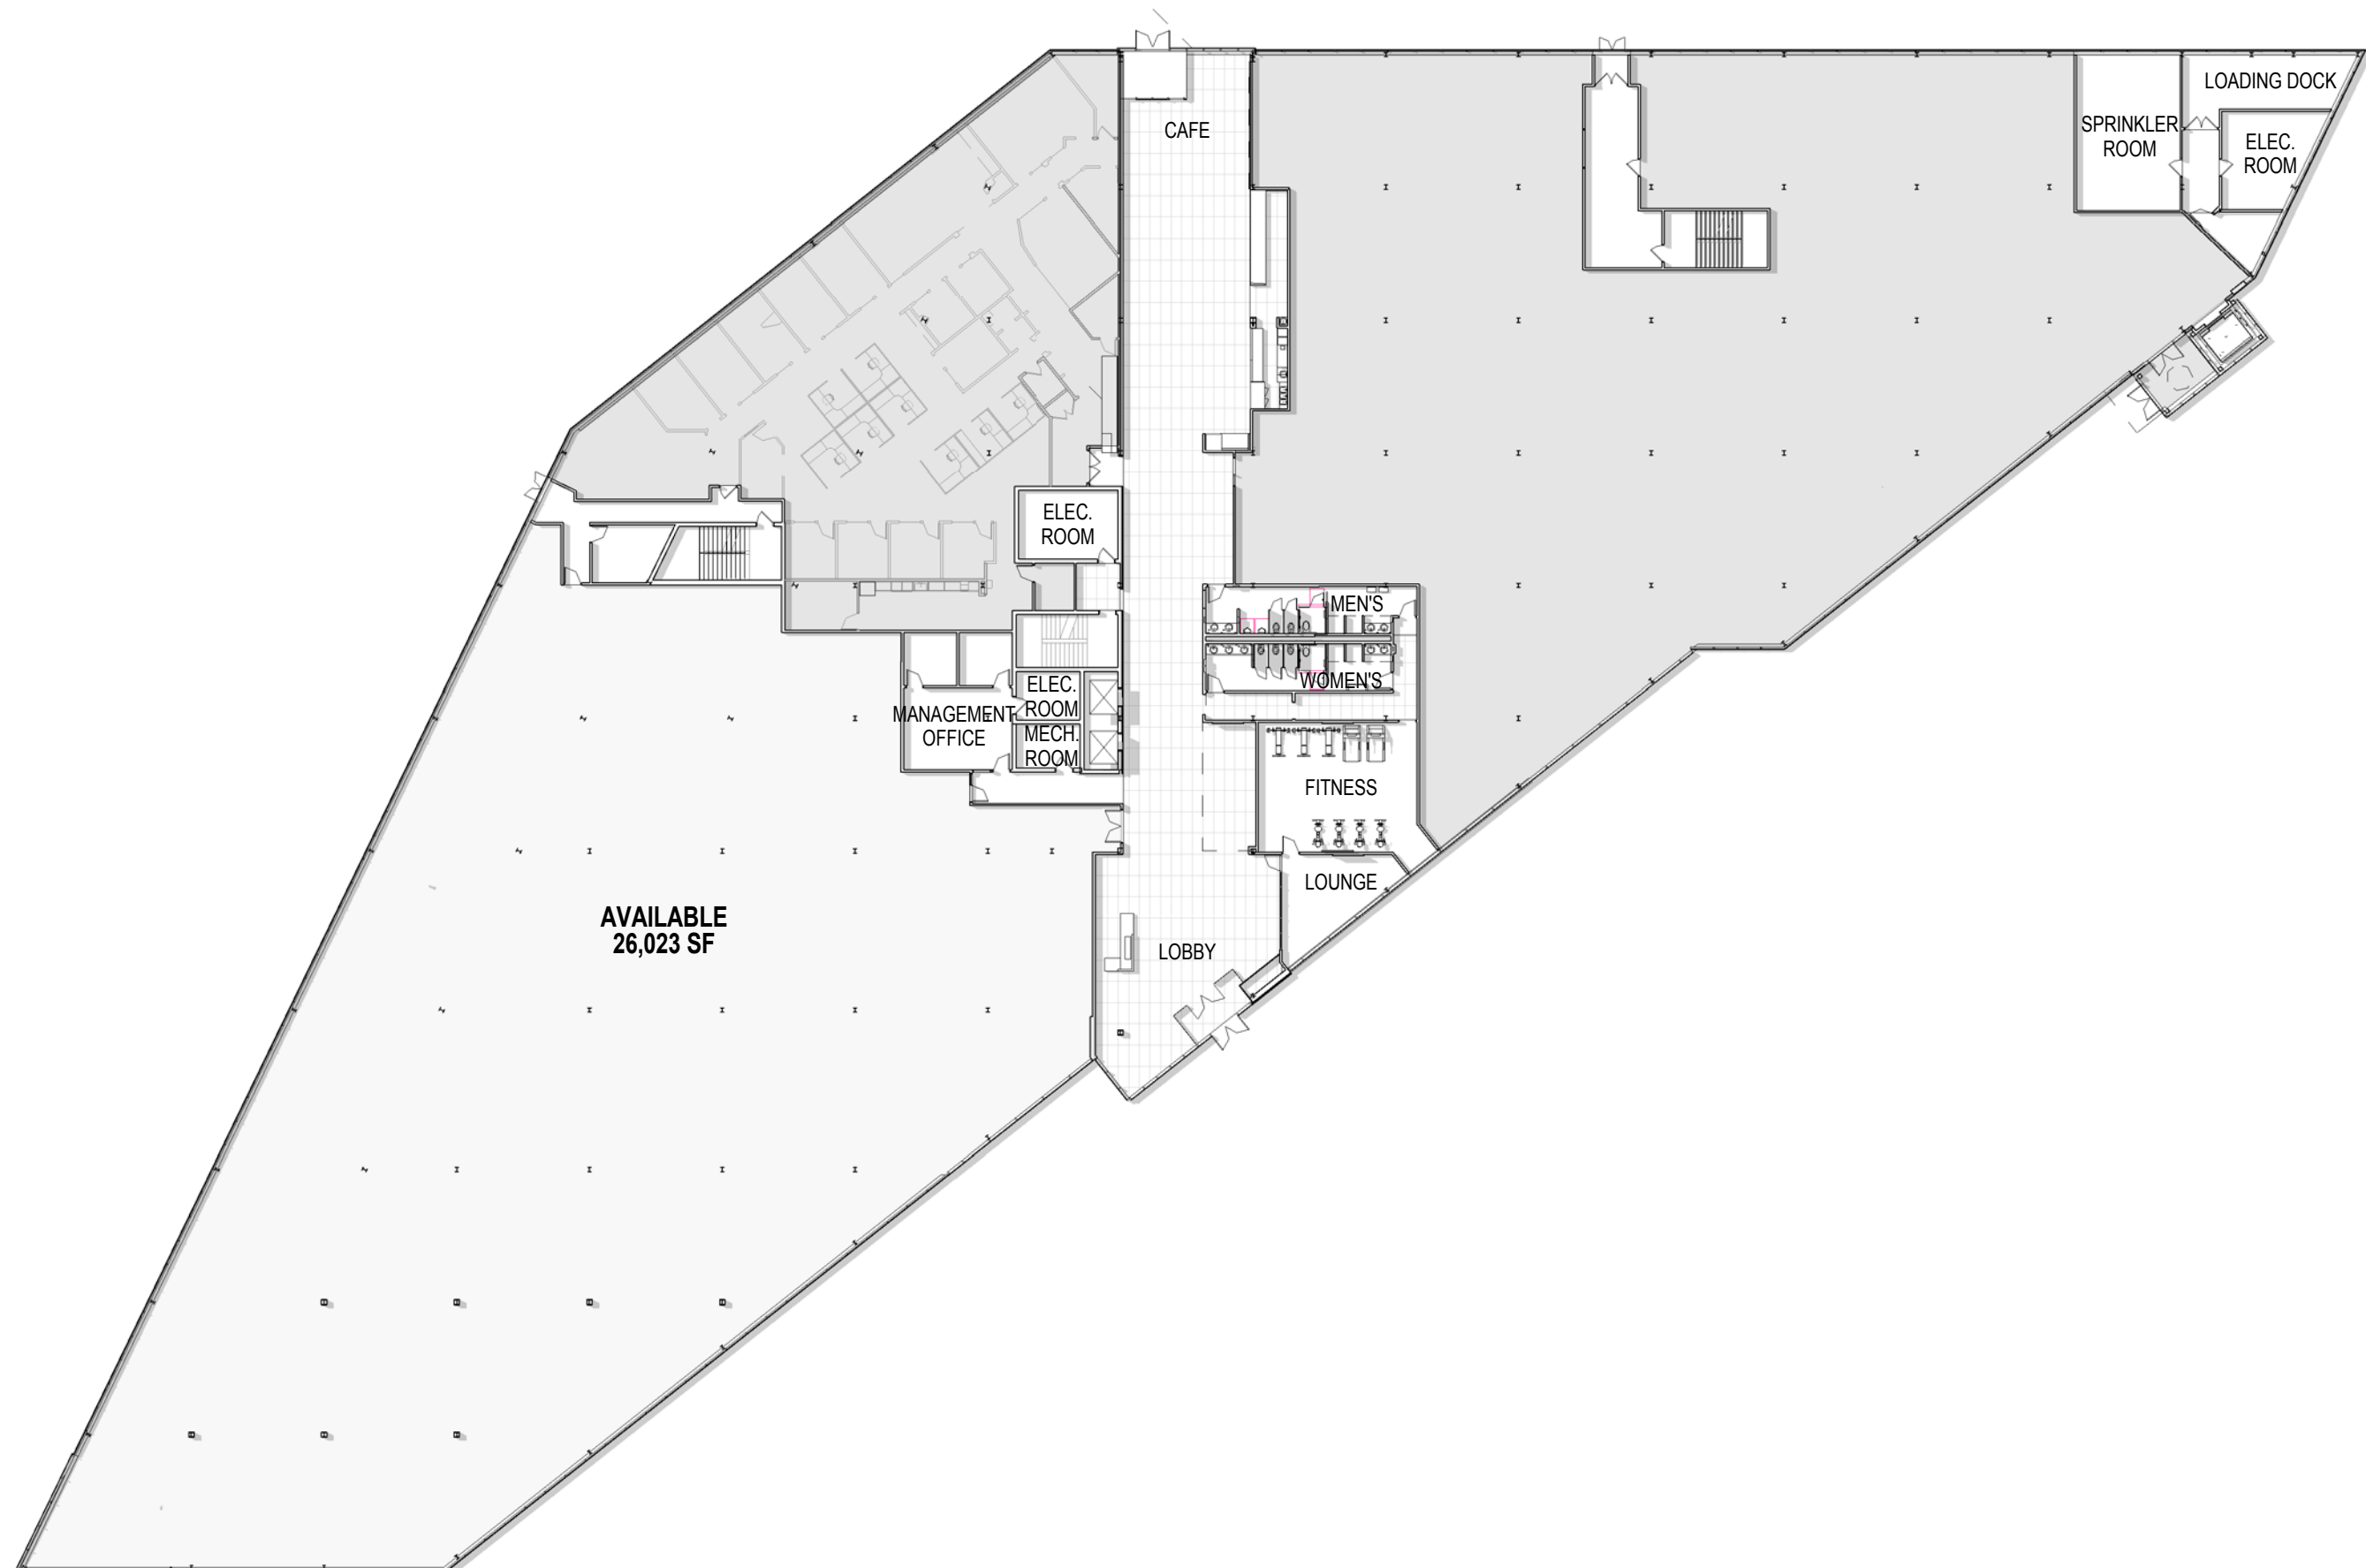

LEVEL 1