


KEY PLAN

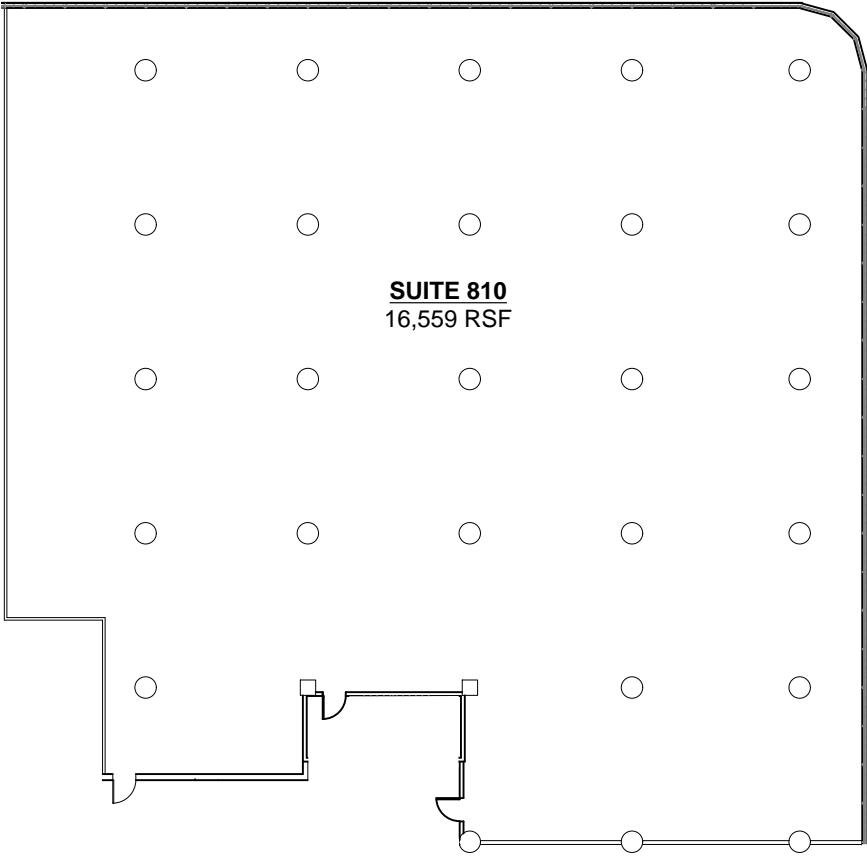

SUITE 810
16,559 RSF

SCALE: N.T.S.



SUITE 810 CORE & SHELL

8th FLOOR
601 WEST 26th STREET
NEW YORK, NY

PROJECT LOCATION: 601 West 26th Street, New York, NY		PLOT DATE
FILE NAME: 601_West26th_Suite810_Core&Shell.dwg	DATE	DRAWING NO.
DATE: Mar 19, 21	DRAWN BY: J. Rodriguez	DS-1