


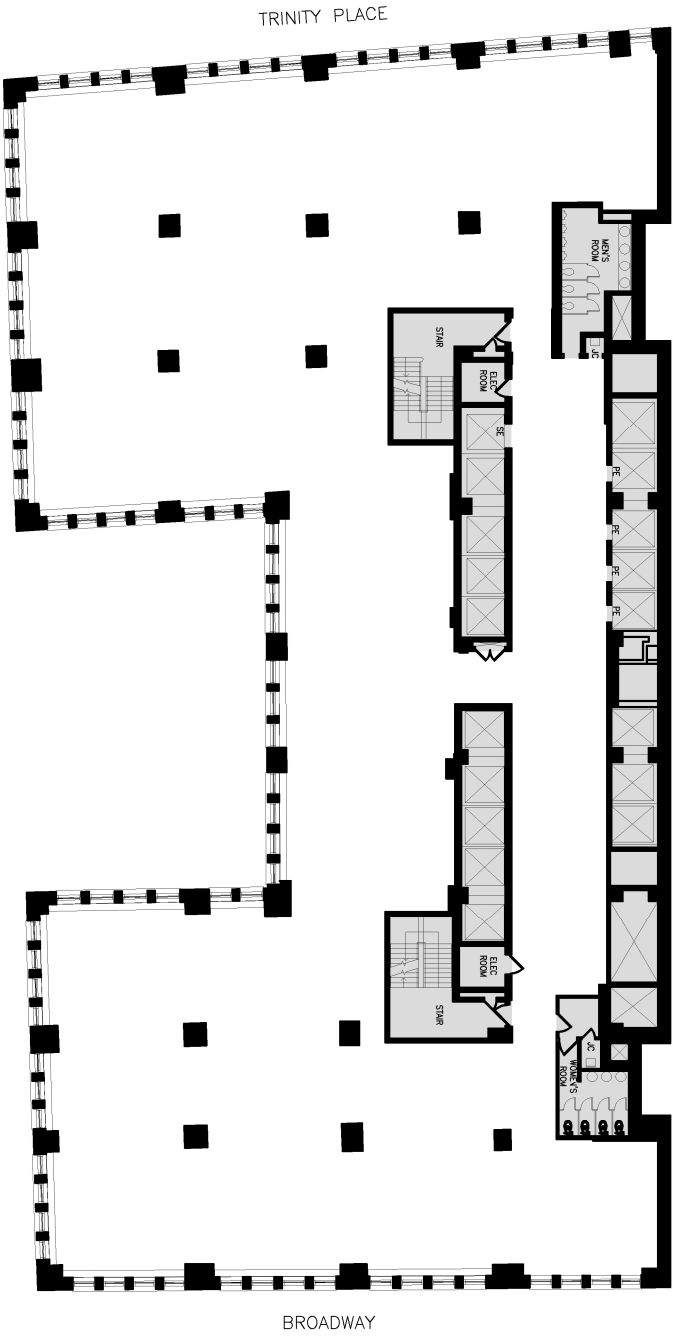

SCALE: N.T.S

PROJECT LOCATION			
FILE NAME	PROJECT LOCATION	PILOT DATE	DATE
61-Broadway Floor 15th Core and Shell	61 Broadway	15th Floor	Sep 16, 22
DRAWN BY	TOLAK	DRAWING NO.	DS-1