


**DEMOLITION PLAN - SUITE 810**

1/16" = 1'-0"

1

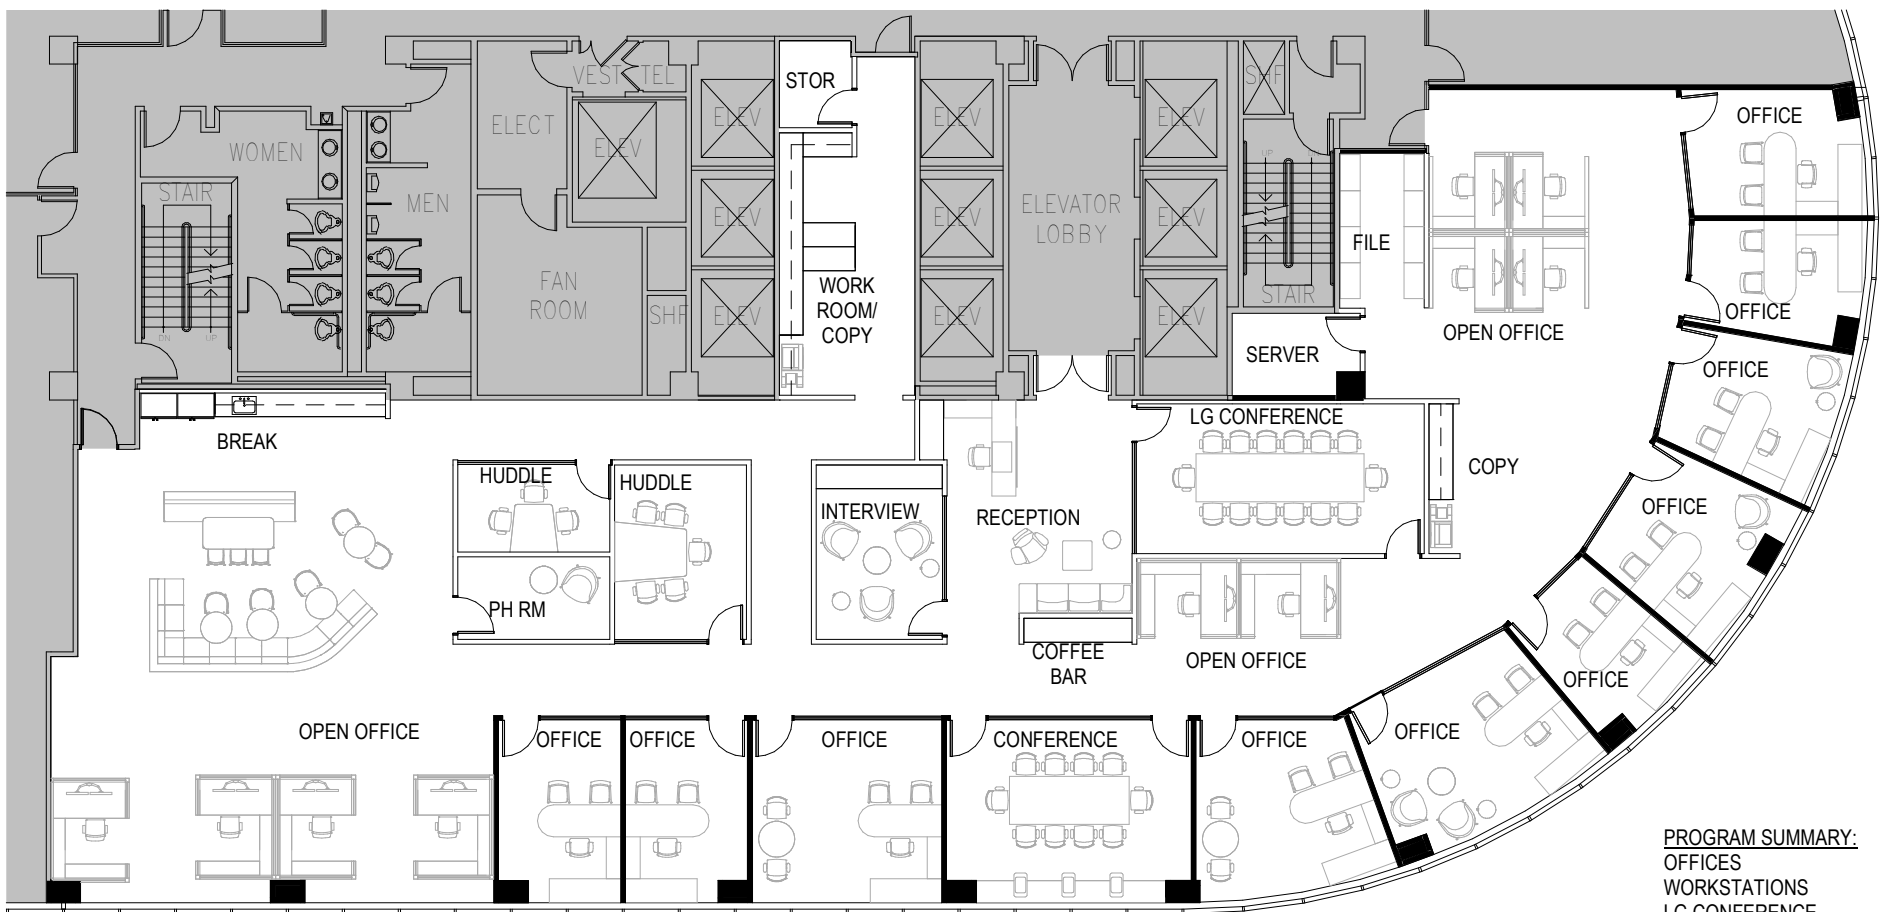

**SPACE PLAN - SUITE 810**

1/16" = 1'-0"

2

**PROGRAM SUMMARY:**

OFFICES	x10
WORKSTATIONS	x10
LG CONFERENCE	x1
MED CONFERENCE	x2
HUDDLE ROOMS	x2
INTERVIEW ROOM	x1
PHONE ROOM	x1
BREAK AREA/ LOUNGE	x1
COFFEE BAR	x1
WORKROOM/COPY	x1
COPY AREA	x1
SERVER ROOM	x1
STORAGE ROOM	x1