

Client: Crown Property Management Inc.




Version FP3A

Created: 10/20/2023

Measured: 10/19/2023

180 Dundas Street West Toronto, Ontario, Canada

Floor 10

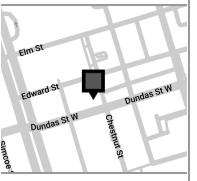


This work product has been prepared by Extreme Measures Inc. pursuant to a contract with the Client for the sole benefit of and use by the Client. No third party may rely on this work product without the receipt of a reliance letter from Extreme Measures Inc.

This work product or portions thereof relies upon information provided by the Client and/or from third parties introduced by the Client that has not been independently verified by Extreme Measures Inc. Extreme Measures Inc. is not liable for any errors, omissions or inaccuracies that may result from such information.





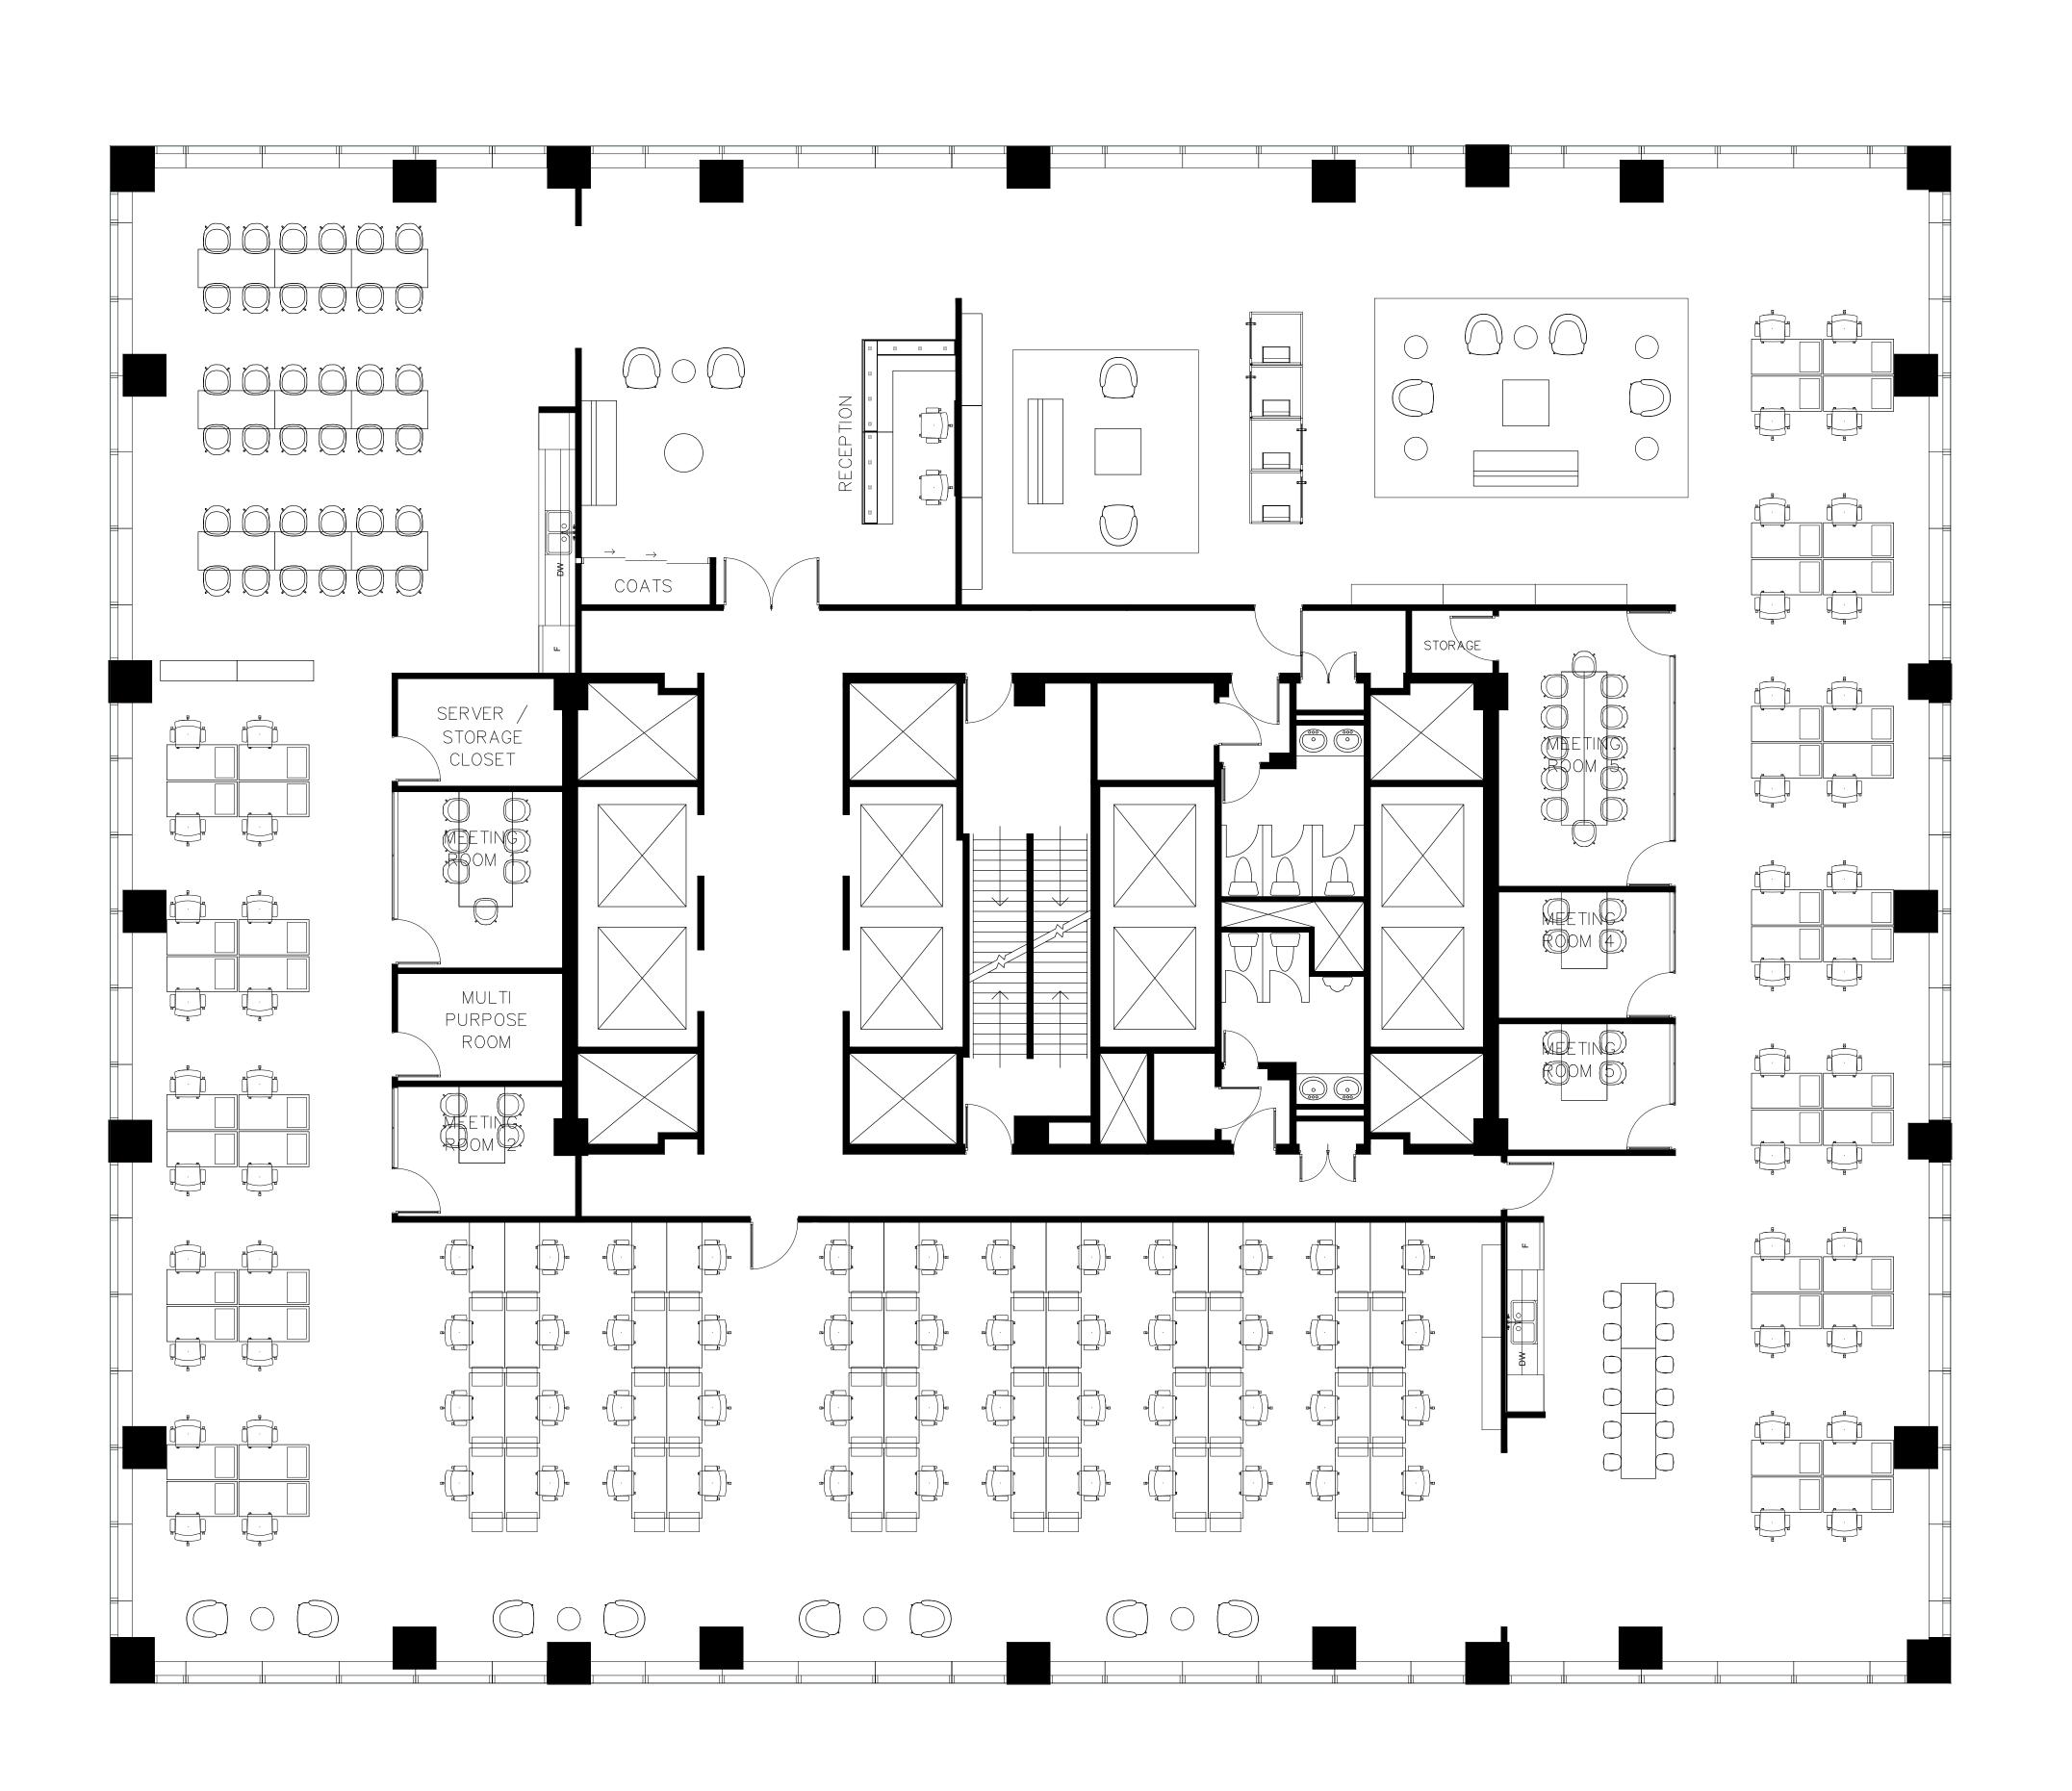

<u>c</u>learspace

CLEARSPACE OFFICES INC. CONTACT@CLEARSPACE.TO

CLIENT:

ENGINEER:



LAWGIC ENGINEERING LTD. INFO@LAWGICENGINEERING.COM

SEAL:

PROJECT ADDRESS:

SUITE 1000 180 Dundas ST W TORONTO,ON M5G 1C7

ISSUANCE/REVISION SCHEDULE

NO.	DESCRIPTION	DATE
1		

ISSUED FOR PERMIT

SCALE: [---]
ISSUED DATE: 2021-12-08
DRAWN BY: DS
CHECKED BY: CM

SHEET NAME:

EXISTING FURNITURE PLAN

SHEET NO.:

ID-5.1