



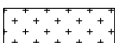
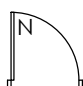


**LEGEND**

-  INDICATES AREAS NOT IN CONTRACT
-  EXISTING PARTITION TO REMAIN
-  DEMOLITION PARTITION
-  NEW PARTITION
-  NEW MILLWORK
-  NEW DOOR

USABLE SQUARE FOOTAGE: 1,593 SQ FT

**WRIGHT**  
INTERIOR DESIGN

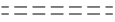86 RINGWOOD DRIVE SUITE 214  
STOUFFVILLE, ON L4A 1C3  
TEL 416.400.0046  
www.wrightinteriordesign.ca

This drawing is the property of WRIGHT INTERIOR DESIGN and it is not to be reproduced in any format in part or whole without written permission.

This drawing is a feasibility plan only. It is not intended to be used for any purpose other than a feasibility plan (i.e not for permit or construction).

Modifications/revisions may be required to this layout in order to meet all local codes and applicable laws.

This layout has not been site verified for accuracy and therefore should not be considered an exact reproduction of the site.

ISSUED		
DATE (D.M.Y)	No.	DESCRIPTION
19.04.2023	1	ISSUED FOR REVIEW

PROJECT





180 DUNDAS STREET WEST, 20TH FLOOR  
TORONTO, ONTARIO

SCALE	NTS
PROJECT#	23-022
DATE	APR. 2023
DRAWN	DL
CHECKED	

DRAWING TITLE	PROPOSED PLAN SUITE 1703
DRAWING NUMBER	ID-SP3

PROJECT NORTH

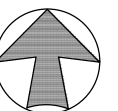

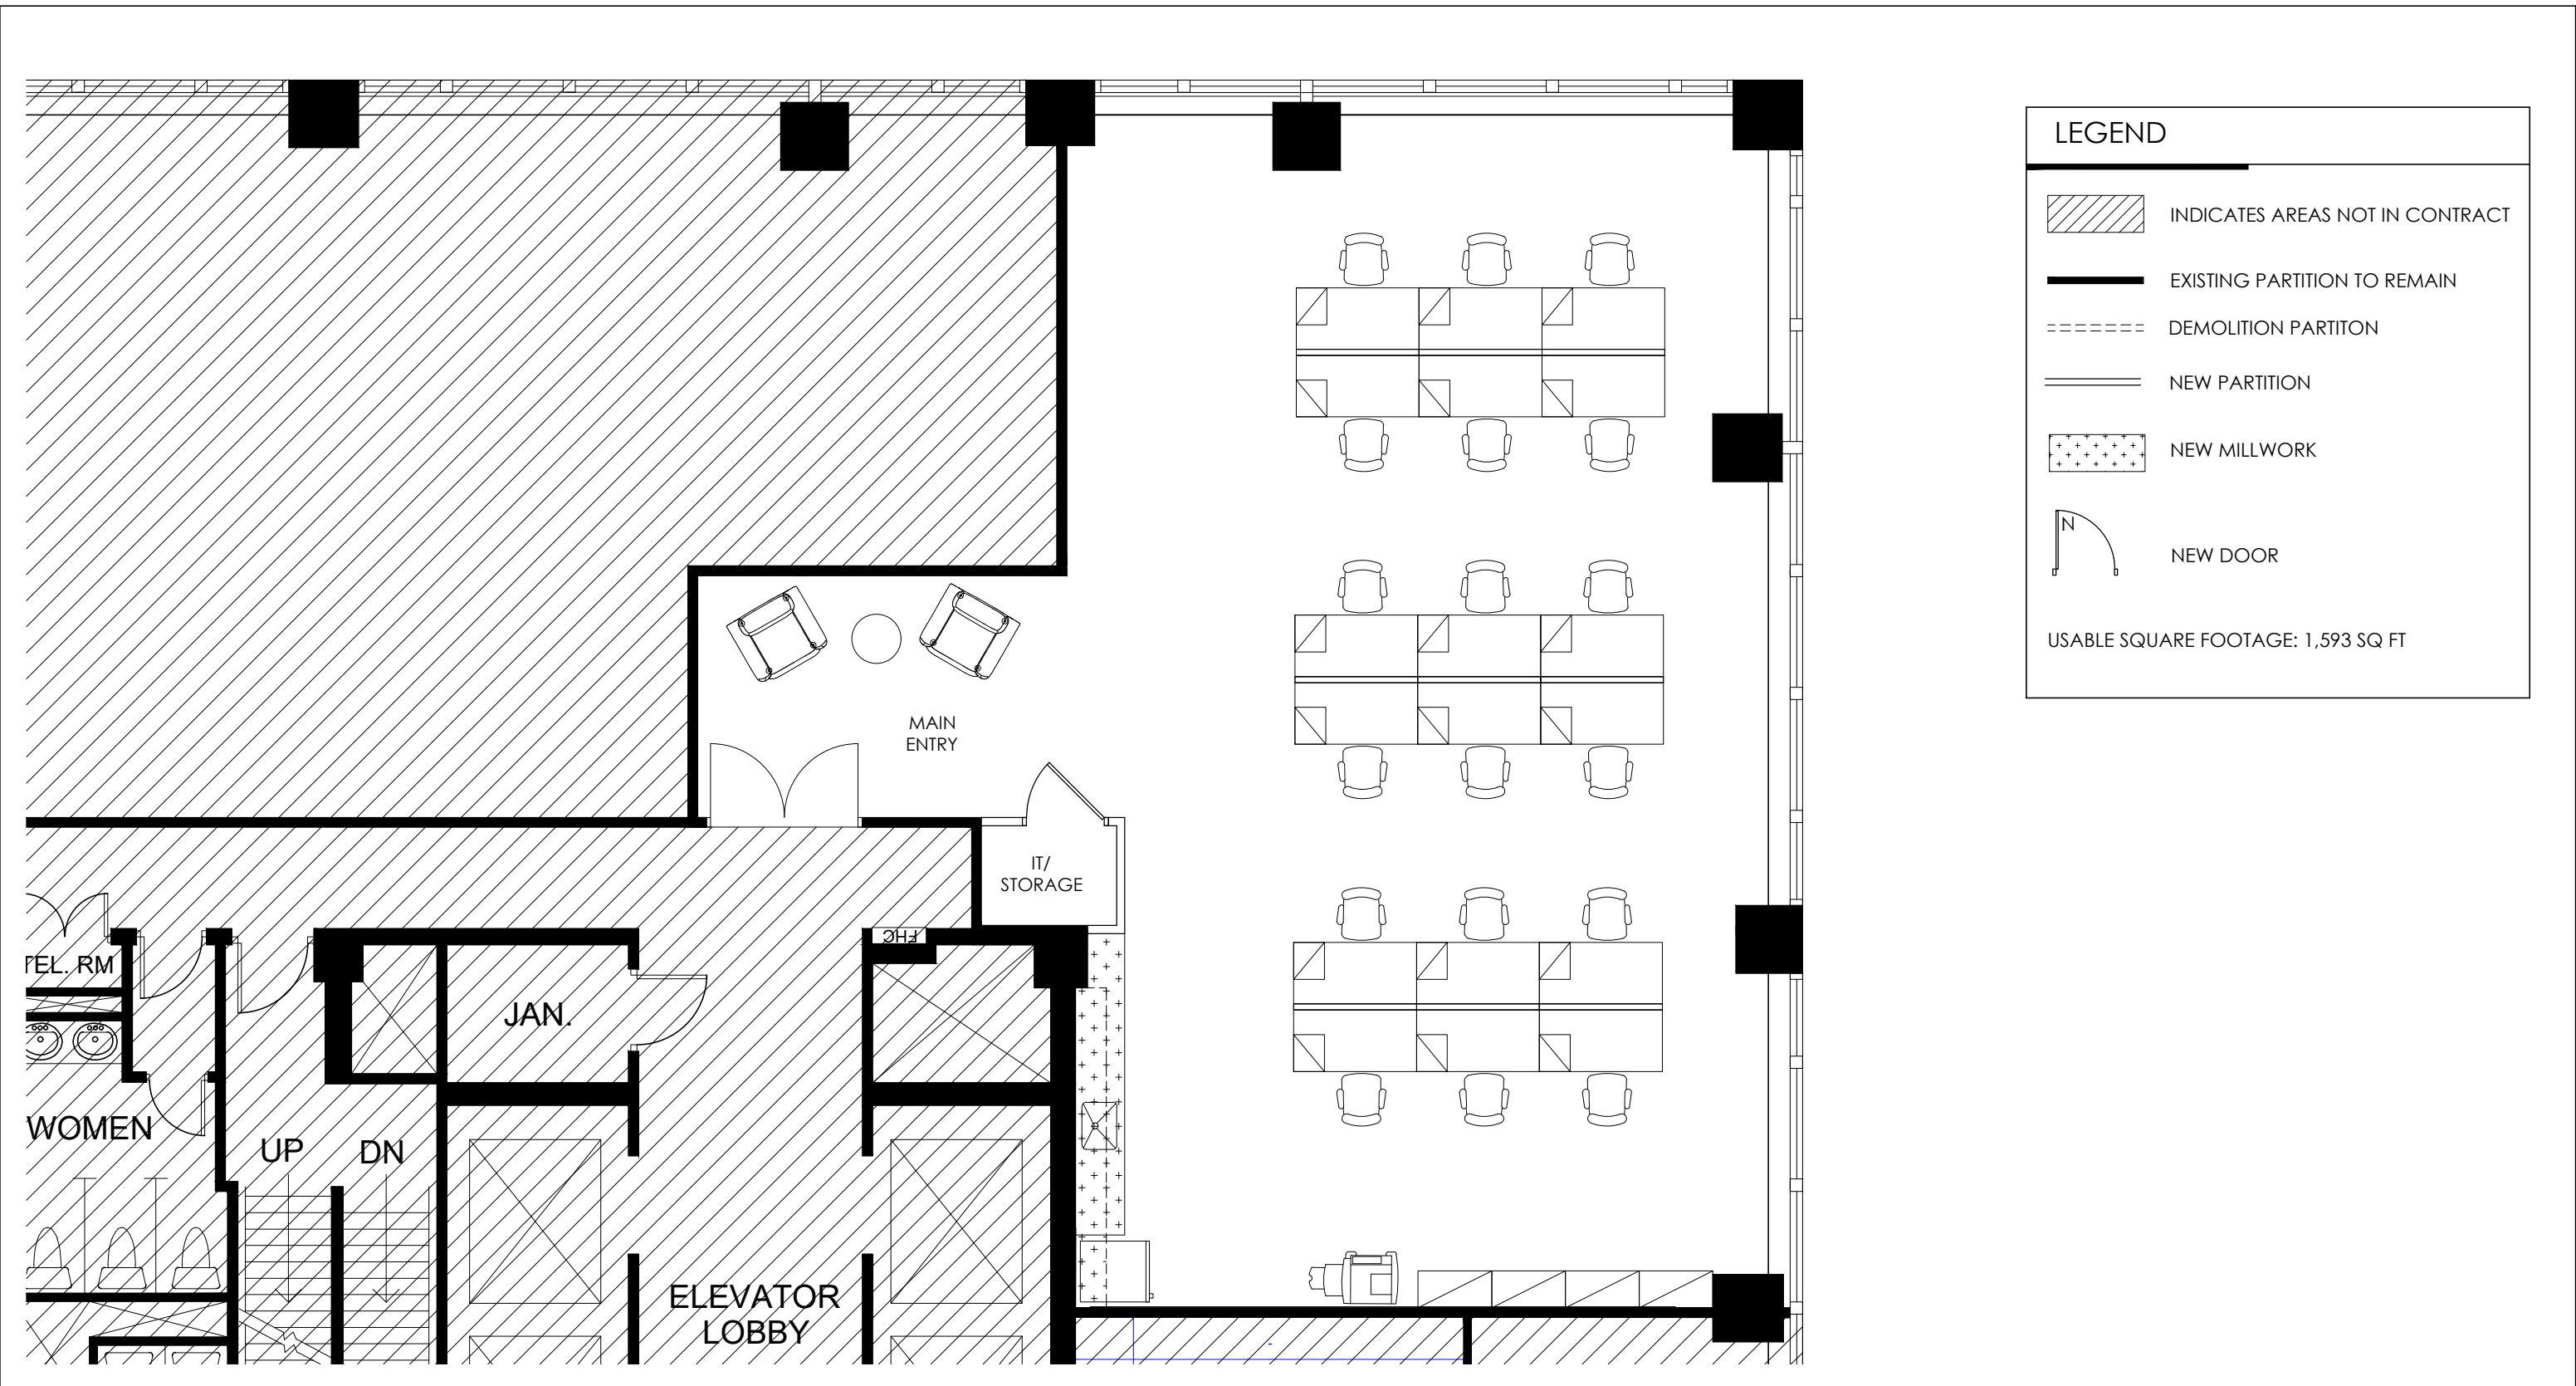

**WRIGHT**  
INTERIOR DESIGN

86 RINGWOOD DRIVE SUITE 214  
STOUFFVILLE, ON L4A 1C3  
TEL 416.400.0046  
www.wrightinteriordesign.ca

This drawing is the property of WRIGHT INTERIOR DESIGN and it is not to be reproduced in any format in part or whole without written permission.

This drawing is a feasibility plan only. It is not intended to be used for any purpose other than a feasibility plan (i.e. not for permit or construction).

Modifications/revisions may be required to this layout in order to meet all local codes and applicable laws.

This layout has not been site verified for accuracy and therefore should not be considered an exact reproduction of the site.

ISSUED		
DATE (D.M.Y)	No.	DESCRIPTION
19.04.2023	1	ISSUED FOR REVIEW

PROJECT



180 DUNDAS STREET WEST, 17TH FLOOR  
TORONTO, ONTARIO

SCALE	NTS
PROJECT#	23-022
DATE	APR. 2023
DRAWN	DL
CHECKED	

DRAWING TITLE	FEASIBILITY PLAN SUITE 1703
DRAWING NUMBER	ID-SP3

PROJECT NORTH

