
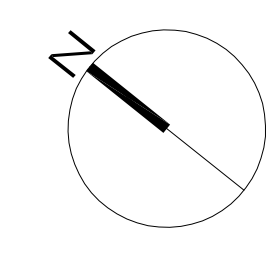


NOTES:
 1. NO CHANGES WILL BE MADE TO THE FACADE OR EXTERIOR DESIGN.
 2. ALL BATHROOM FIXTURES TO BE INSTALLED AT EXISTING PLUMBING ROUGHS.

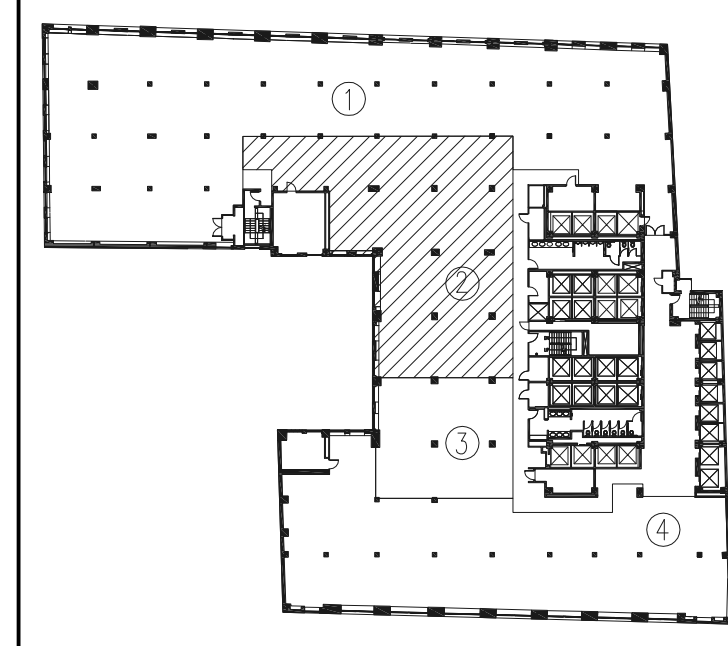

03/27/17	FOR DOB FILING AND CONSTRUCTION
02/23/17	FOR DOB FILING AND CONSTRUCTION
01/23/17	FOR COORDINATION
01/17/17	FOR COORDINATION
01/12/17	FOR REVIEW

Number:	Date:	Revision:
---------	-------	-----------

THE TRUMP ORGANIZATION
 725 FIFTH AVENUE
 NEW YORK, NY 10022

GHWA
 Goldstein, Hill & West
 Architects, LLP
 11 Broadway, Suite 1700
 New York, NY 10004
 Tel 212.213.8007 Fax 212.686.1754

THOMAS VELTRE, P.E., P.C.
 Mechanical Engineers
 1180 Broadway
 New York, NY 10001
 Tel (212) 947.2100 Fax (212) 947.4909

PROJECT
THE TRUMP BUILDING
 40 WALL STREET
 NEW YORK, NY 10005
 7TH FLOOR-UNIT 2

DWG TITLE
 7TH FLOOR
 CONSTRUCTION PLAN

SEAL & SIGNATURE:	DATE: 01/12/2017
	PROJECT #: 09A01.XX
	SCALE: AS NOTED
	A-100.00
	DWG NO.

1 7TH FLOOR- UNIT NO.2 CONSTRUCTION PLAN
 SCALE: 1/4"=1'-0"