


# 40 WALL STREET

THE TRUMP BUILDING

40 WALL STREET  
NEW YORK NY 10005

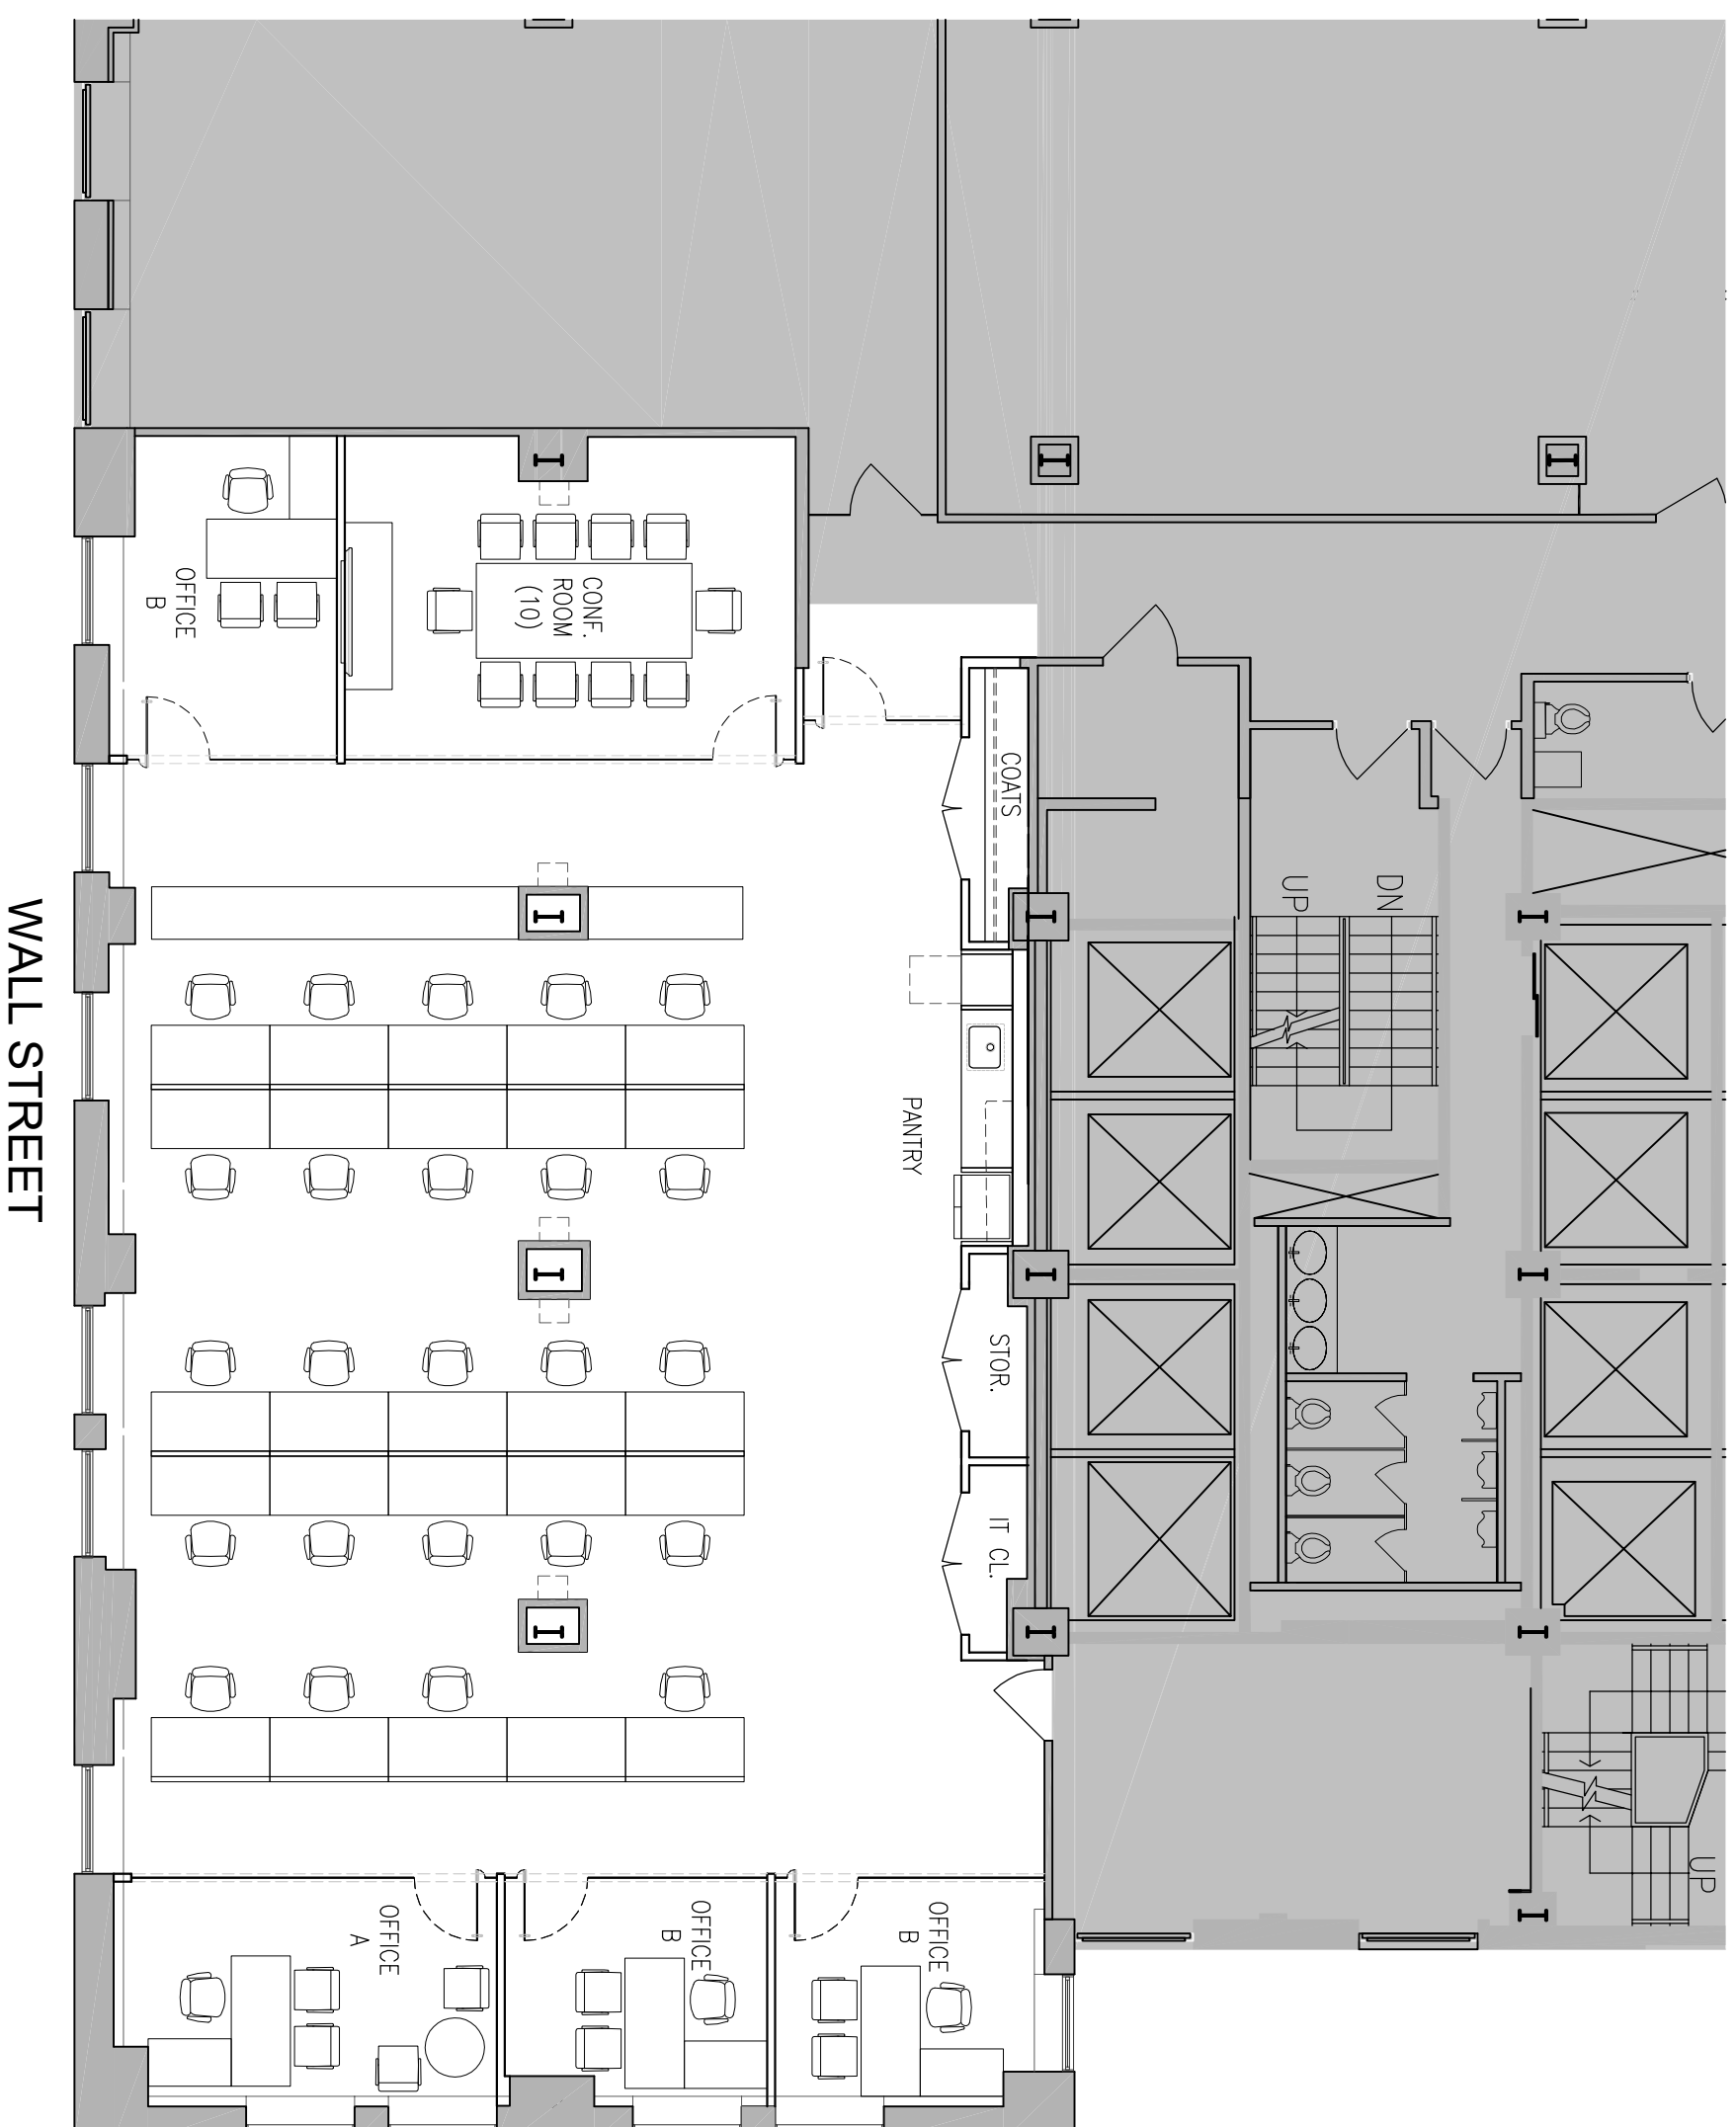

STAFF	
OFFICE A	1
OFFICE B	3
WORKSTATIONS (5)	24
TOTAL	28


LEGEND	
CONF. ROOM (10pp)	1
PANTRY	1
IT CLOSET	1
COAT CLOSET	1
STOR. CLOSET	1

ALL AREAS AND DIMENSIONS ARE APPROXIMATE AND ARE SUBJECT TO CHANGE PENDING FIELD VERIFICATION.

32ND FLOOR  
40 WALL STREET

ALL DRAWING AND WRITTEN MATERIAL CONTAINED HEREIN IS THE SOLE PROPERTY OF DPM ARCHITECTURE P.C. AND MAY NOT BE DUPLICATED, PUBLISHED, DISCLOSED OR USED WITHOUT THE EXPRESS WRITTEN CONSENT OF DPM ARCHITECTURE P.C. THE DRAWINGS ARE SCOPE DOCUMENTS WHICH INDICATE THE GENERAL SCOPE OF WORK, AND SUCH DO NOT NECESSARILY DESCRIBE ALL WORK REQUIRED FOR THE TO FURNISH AND INSTALL ALL ITEMS REQUIRED FOR THE COMPLETION OF HIS WORK WITHOUT ADJUSTMENT TO THE CONTRACT AMOUNT, UNLESS THE SCOPE OF WORK CHANGES FROM THAT INDICATED ON THE DRAWINGS. IN THE EVENT OF A CONFLICT WITHIN OR AMONG THE CONTRACT DOCUMENTS, THE DOCUMENT PLACING THE CONTRACTOR SHALL CAREFULLY STUDY AND COMPARE ALL DRAWINGS, REPORTING ANY ERROR, INCONSISTENCY OR OMISSION HE MAY DISCOVER AND REPORT SAME TO DPM ARCHITECTURE P.C. AND IN NO CASE SHALL HE PROCEED IN UNCERTAINTY.

No.	DATE	ISSUED / REVISED

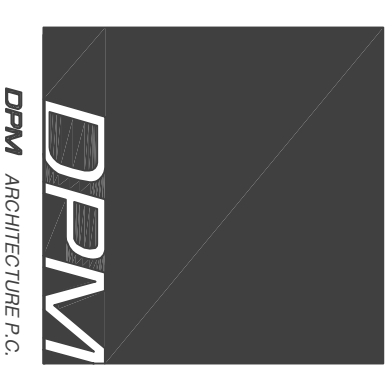

520 EIGHTH AVENUE 29RD. FLOOR  
NEW YORK, NY 10018  
Tel. 212.260.0098  
WWW.DPMARCHITECTURE.COM

DRAWING TITLE:  
32nd FLOOR  
TEST FIT

05.12.25

SEAL      PROJ. NO.      25-46

CHECKED BY:      ME  
DRAWN BY:      RA  
SCALE:      1/8"=1'-0"  
**TF-1.32**  
© 2020 BY DPM