


ALL DRAWN AND WRITTEN MATERIAL CONTAINED HEREIN IS THE SOLE PROPERTY OF DPM ARCHITECTURE P.C. AND MAY NOT BE DUPLICATED, PUBLISHED, DISCLOSED OR USED WITHOUT THE EXPRESS WRITTEN CONSENT OF DPM ARCHITECTURE P.C. THE DRAWINGS ARE SCOPE DOCUMENTS WHICH INDICATE THE GENERAL SCOPE OF WORK AND SUCH DO NOT NECESSARILY DESCRIBE ALL WORK REQUIRED FOR THE FULL PERFORMANCE AND COMPLETION OF THE WORK. GENERAL CONTRACTOR IS TO FURNISH AND INSTALL ALL ITEMS REQUIRED FOR THE COMPLETION OF HIS WORK WITHOUT ADJUSTMENT TO THE CONTRACT AMOUNT UNLESS THE SCOPE OF WORK CHANGES FROM THAT INDICATED ON THE DRAWINGS. IN THE EVENT OF A CONFLICT WITHIN OR AMONG THE CONTRACT DOCUMENTS, THAT DOCUMENT PLACING THE GREATEST BURDEN UPON THE GENERAL CONTRACTOR SHALL GOVERN. THE GENERAL CONTRACTOR SHALL CAREFULLY STUDY AND COMPARE ALL DRAWINGS, REPORTING ANY ERRORS, INCONSISTENCY OR OMISSION HE MAY DISCOVER AND REPORT SAME TO DPM ARCHITECTURE P.C. AND IN NO CASE SHALL HE PROCEED IN UNCERTAINTY.



No.	DATE	ISSUED / REVISED
1	8/25/25	ISSUED FOR BID

DIMENSION PLAN NOTE

(D) C.C. TO COORDINATE WALL THICKNESS WITH SCHEDULED FIRE EXTINGUISHER CABINET.

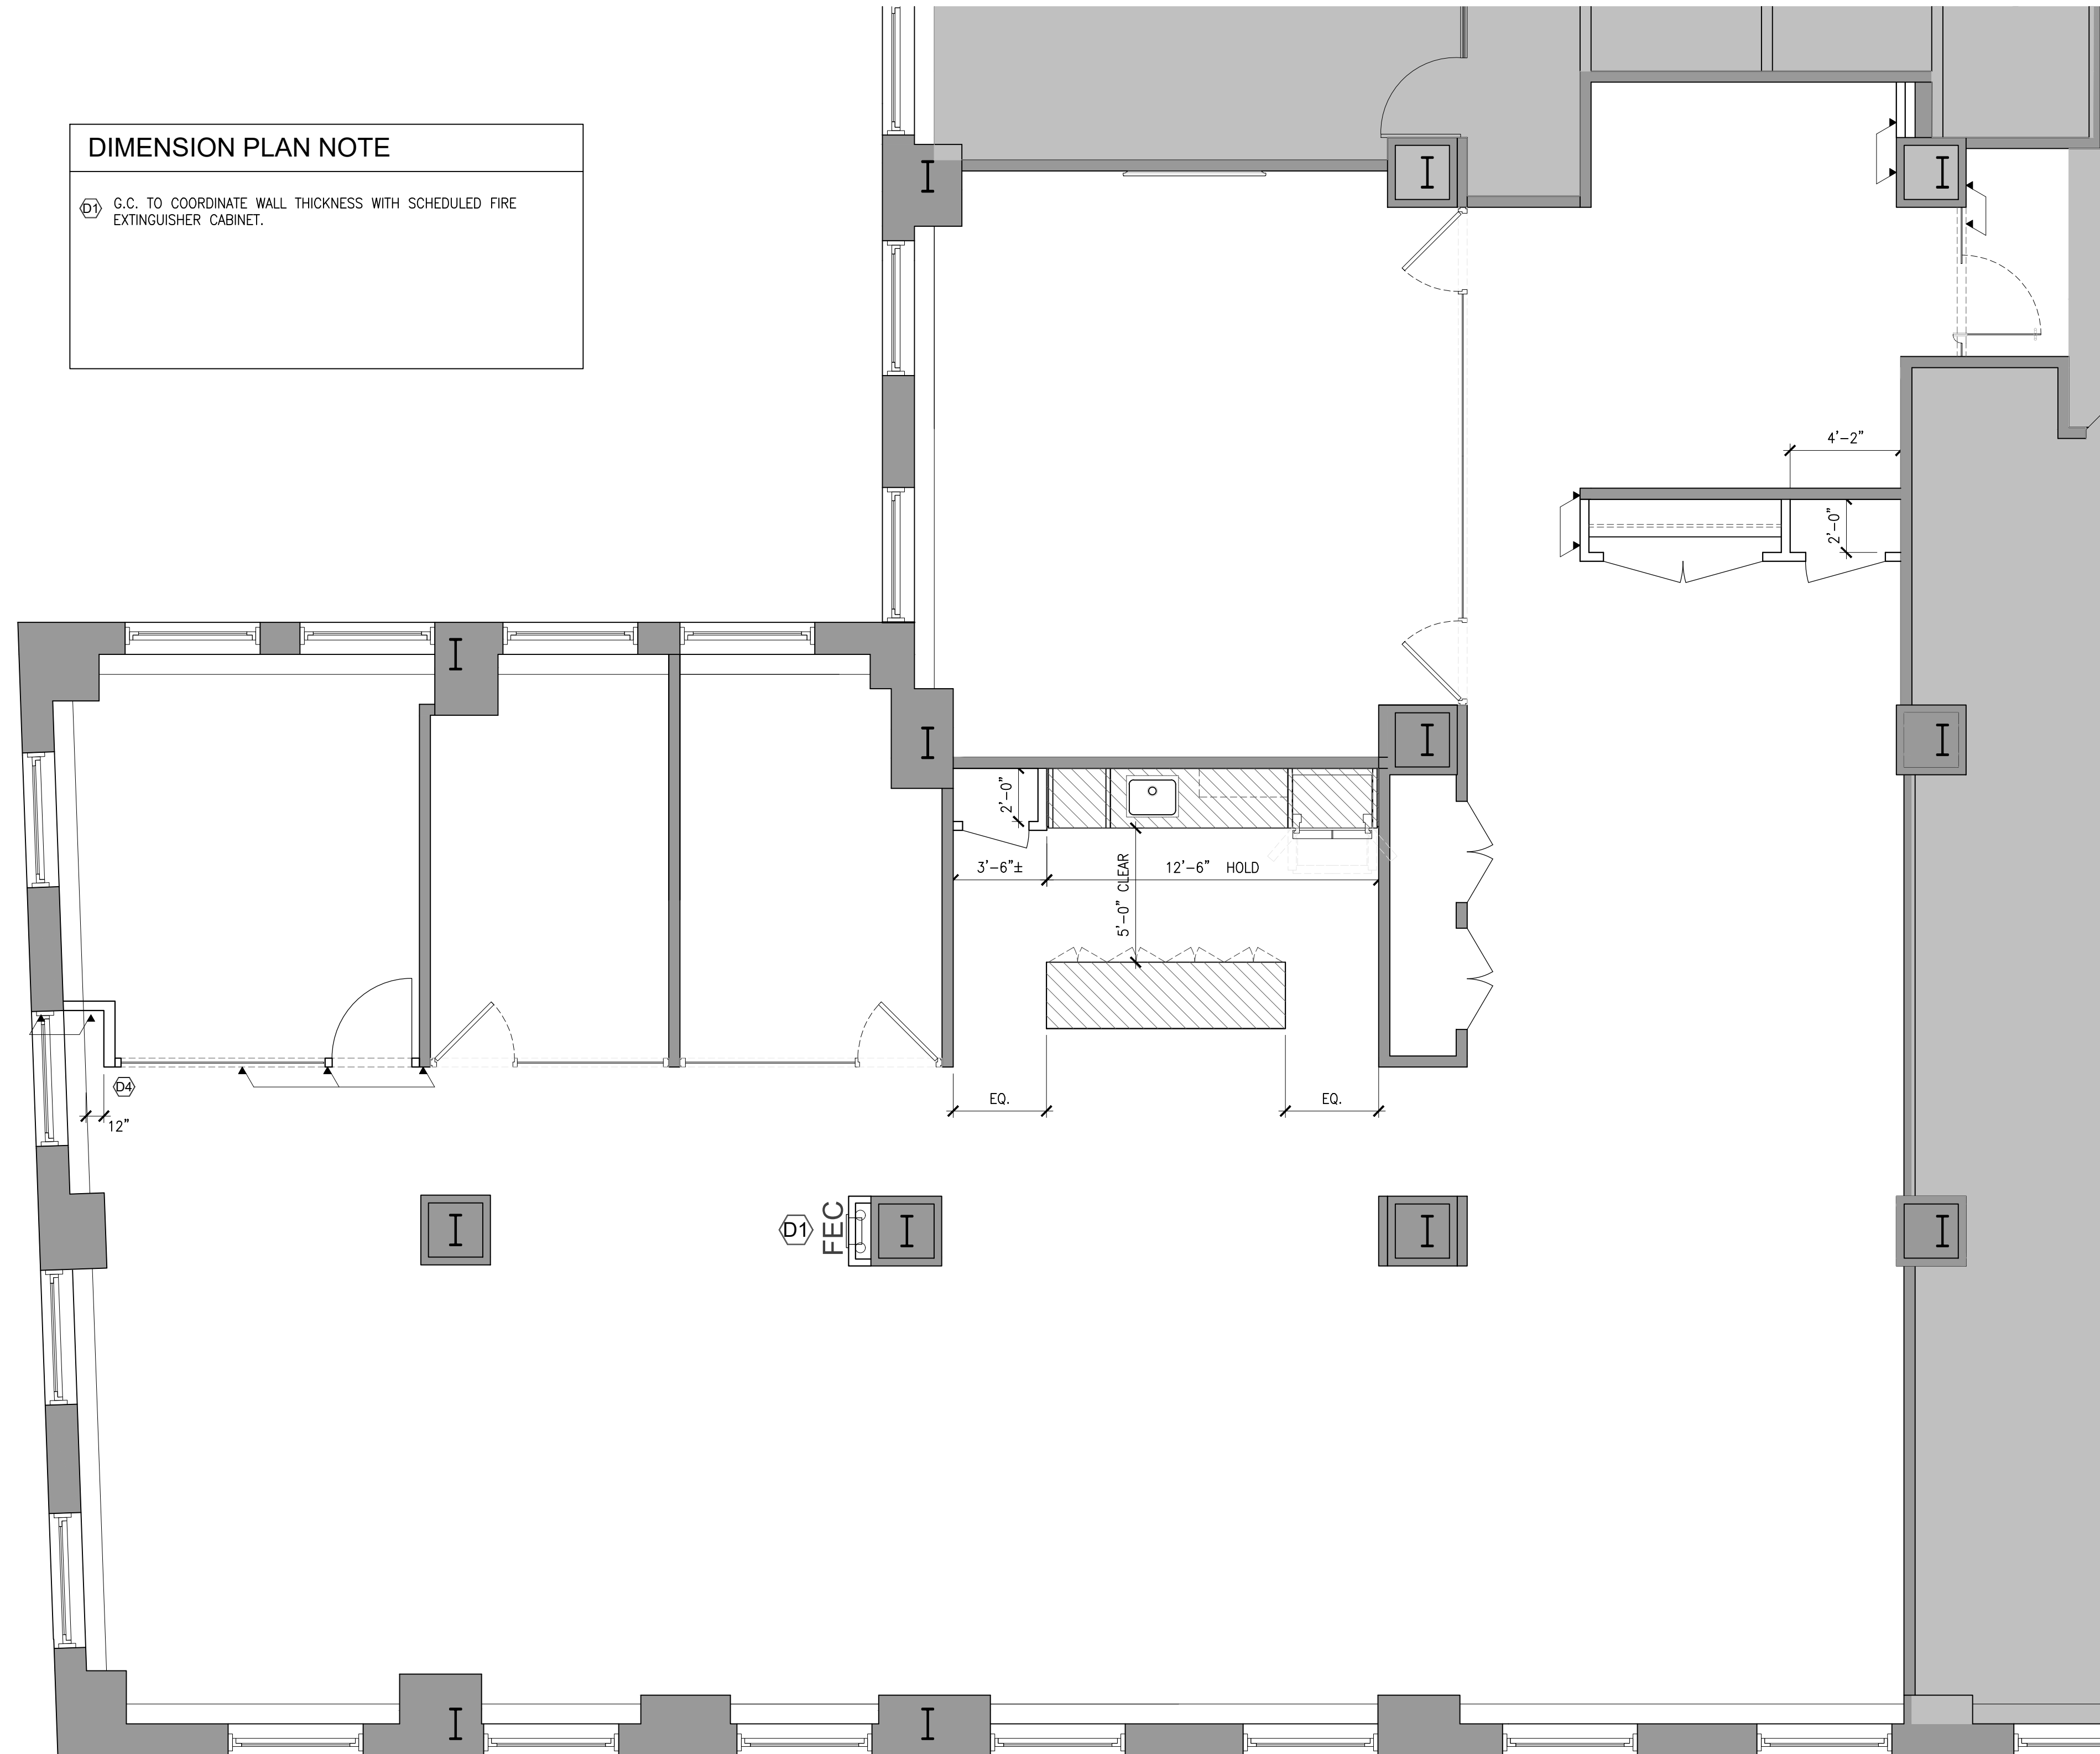

KEY PLAN

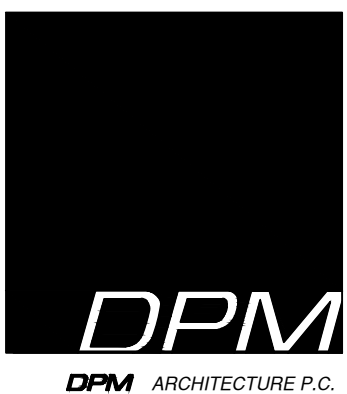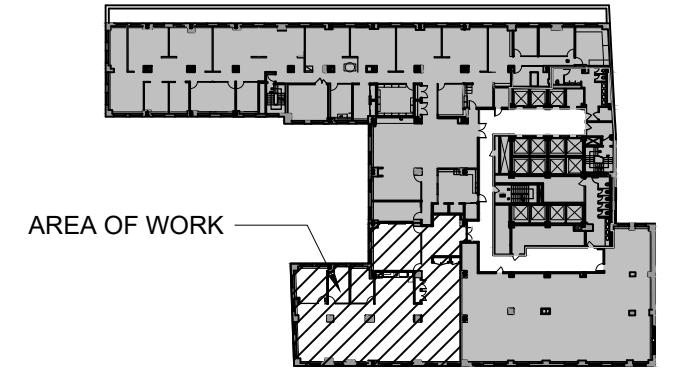

520 EIGHTH AVENUE 23RD FLOOR
NEW YORK, NY 10018
TEL: 212.250.0988
WWW.DPMARCHITECTURE.COM

DRAWING TITLE:
**PARTIAL 23rd FLOOR
CONSTRUCTION
DIMENSION PLAN**

SEAL PROJ. NO. 25-16

CHECKED BY: ME
DRAWN BY: RA
SCALE: 1/4"=1'-0"

© 2025 BY DPM
A-201.00
DOB NOW JOB NUMBER